




201.4 NORTH ELEVATION
SCALE: 1/8" = 1'-0"

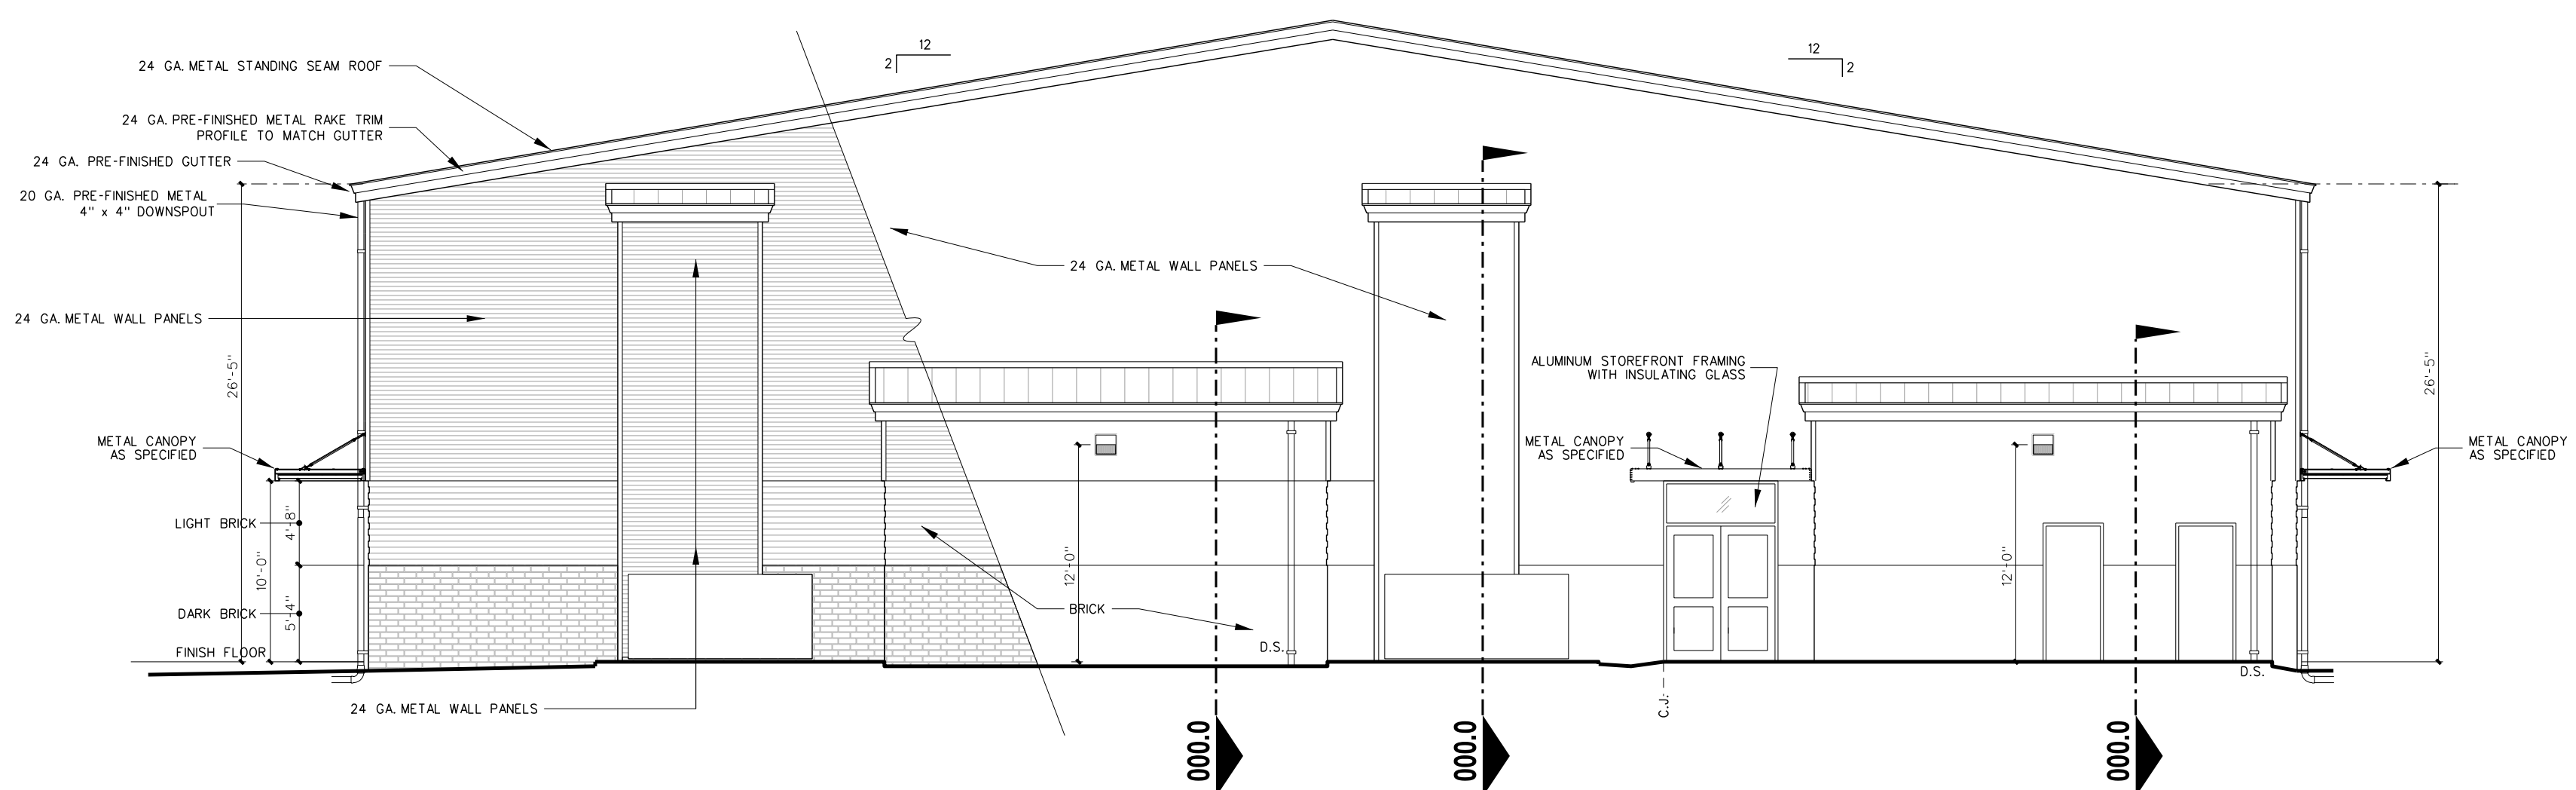

201.3 EAST ELEVATION
SCALE: 1/8" = 1'-0"

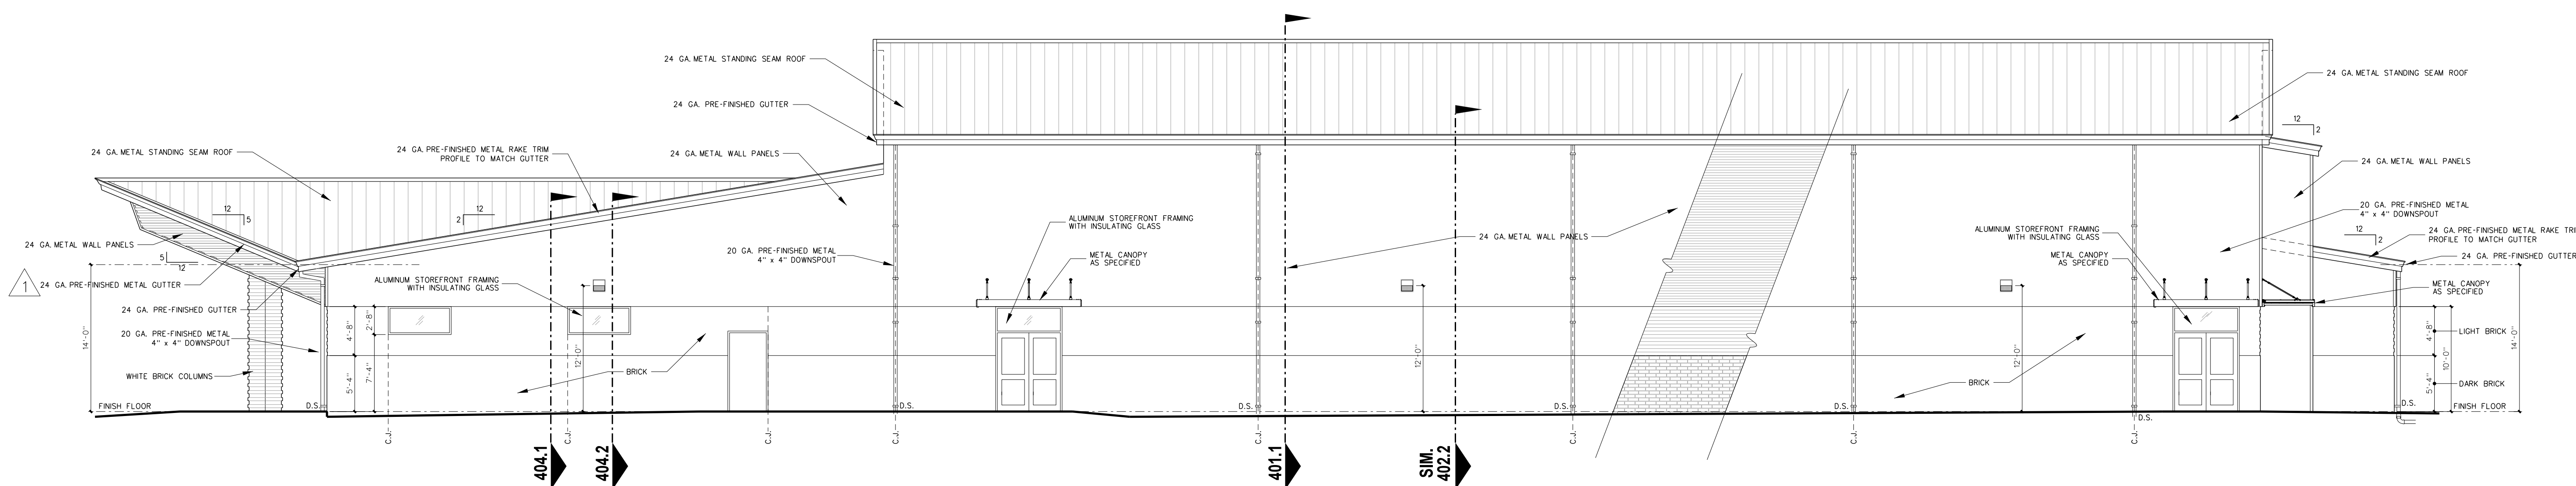


201.2 SOUTH ELEVATION
SCALE: 1/8" = 1'-0"

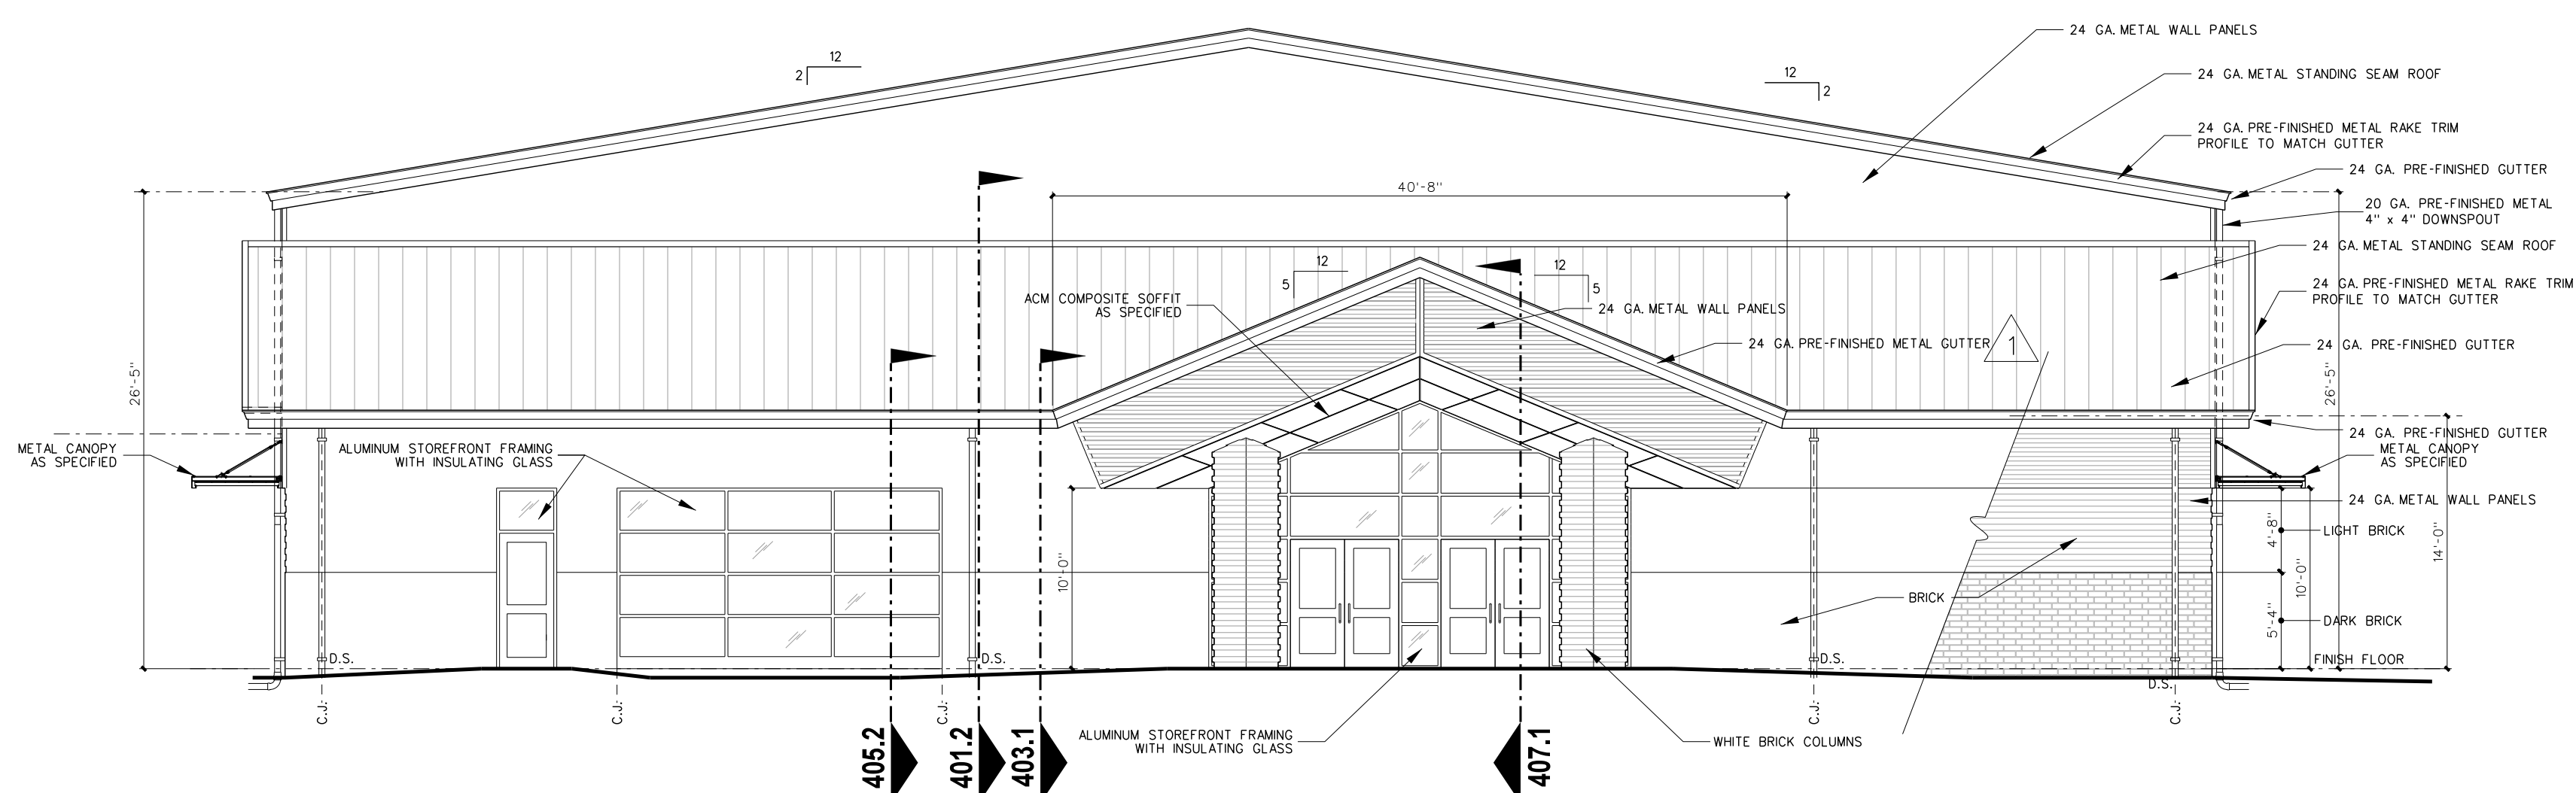

201.1 WEST ELEVATION
SCALE: 1/8" = 1'-0"

1	9/5/23	REVISED PER ADDENDUM #1	Revision
No.	Date		

Hite associates
ARCHITECTURE / PLANNING / TECHNOLOGY
2600 Meridian Drive / Greenville, NC 27834 / tel (252) 757-0333

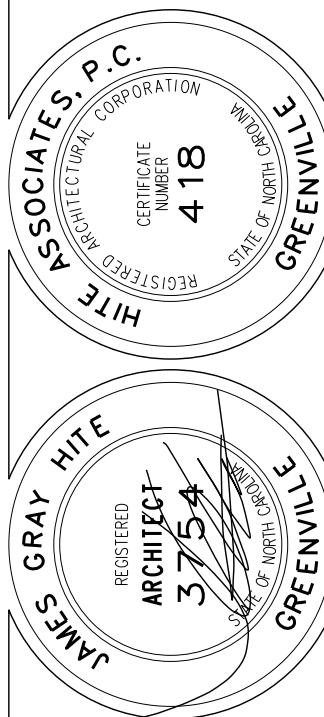

COMMUNITY CENTER AND GYMNASIUM FOR
Pitt County Office Park
Government Ctr., Greenville, NC 27858

Project No.	22246
Date:	31 July 2023
Drawing no.	A 201 BASE BID