




201.4 NORTH ELEVATION
SCALE: 1/8" = 1'-0"

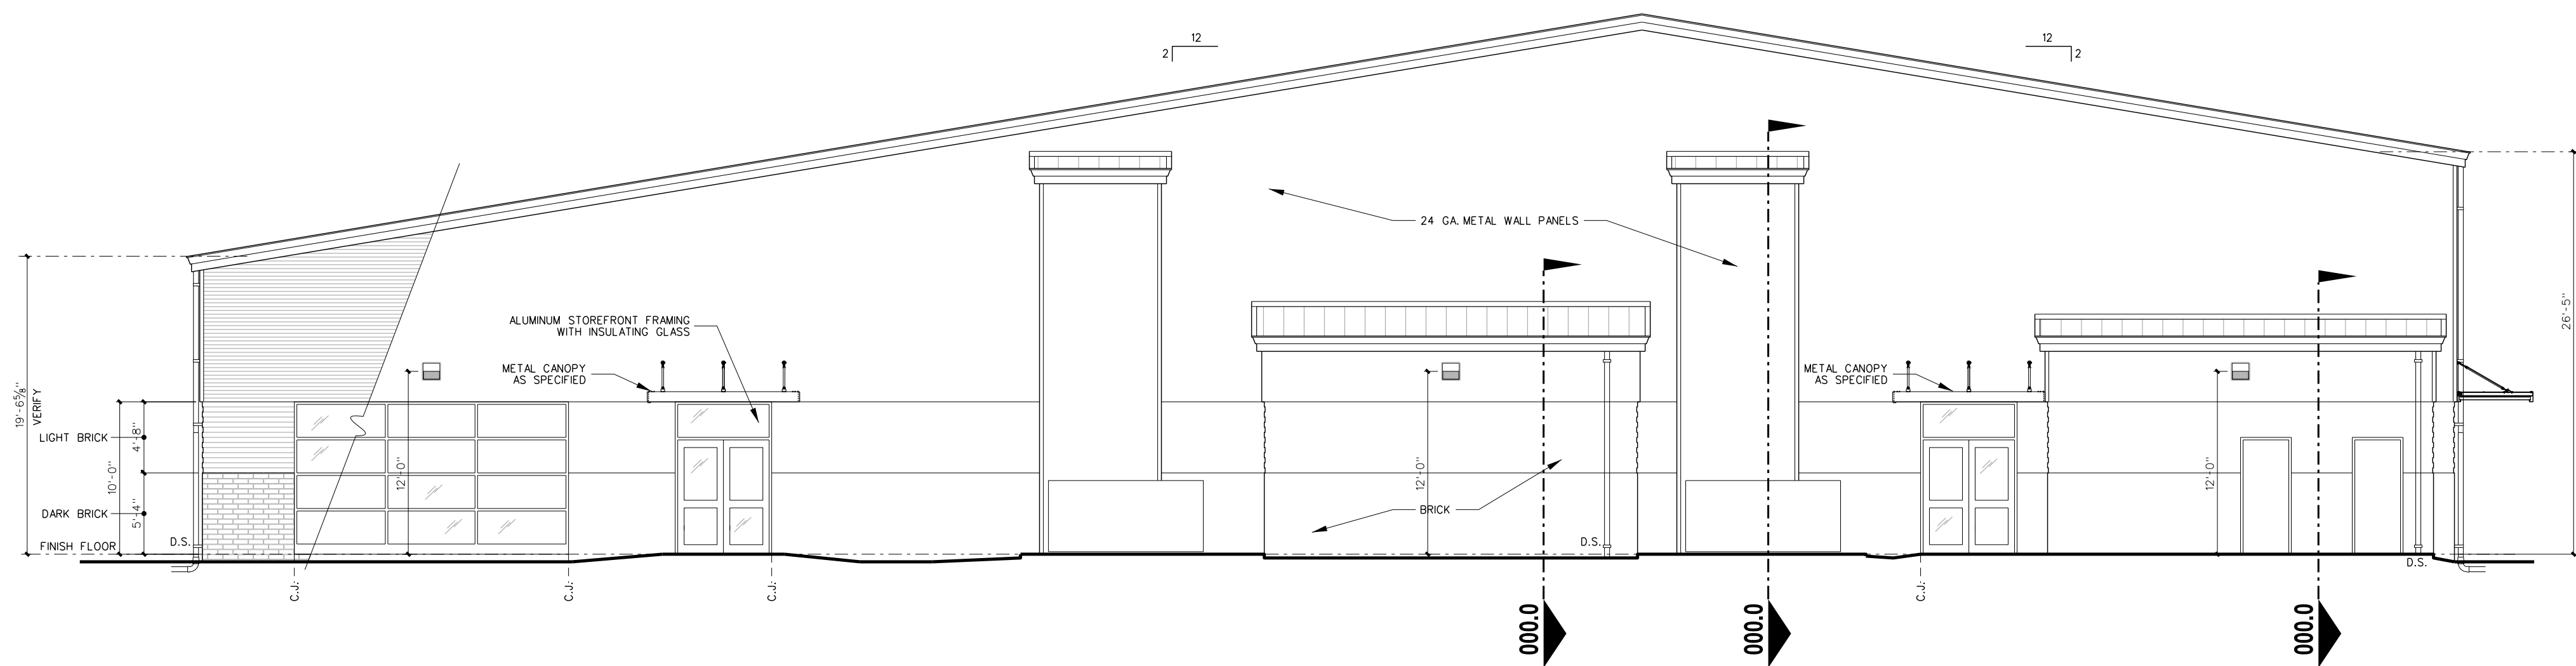

201.3 EAST ELEVATION
SCALE: 1/8" = 1'-0"

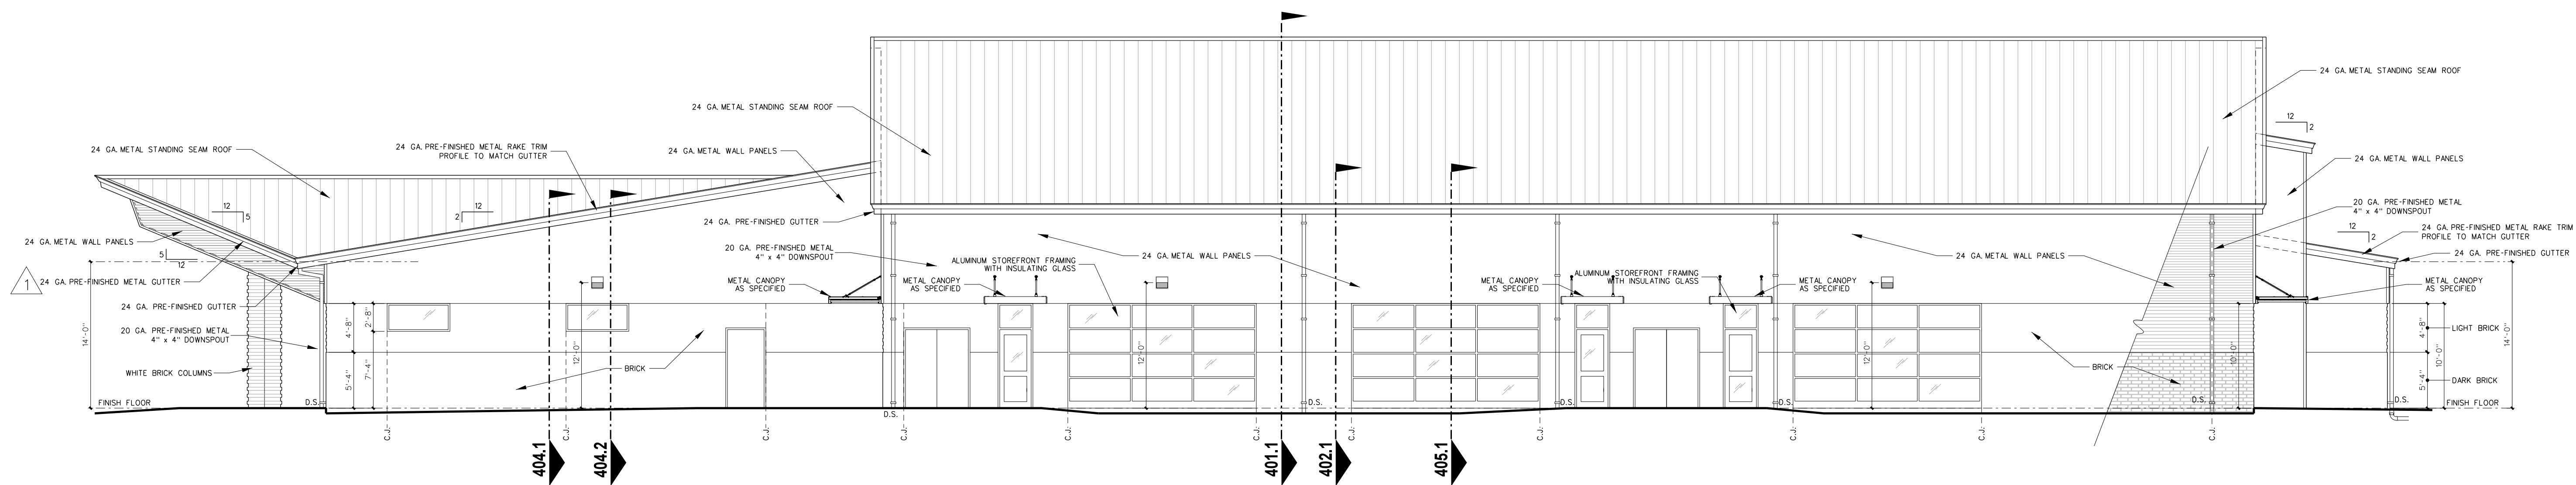

201.2 SOUTH ELEVATION
SCALE: 1/8" = 1'-0"

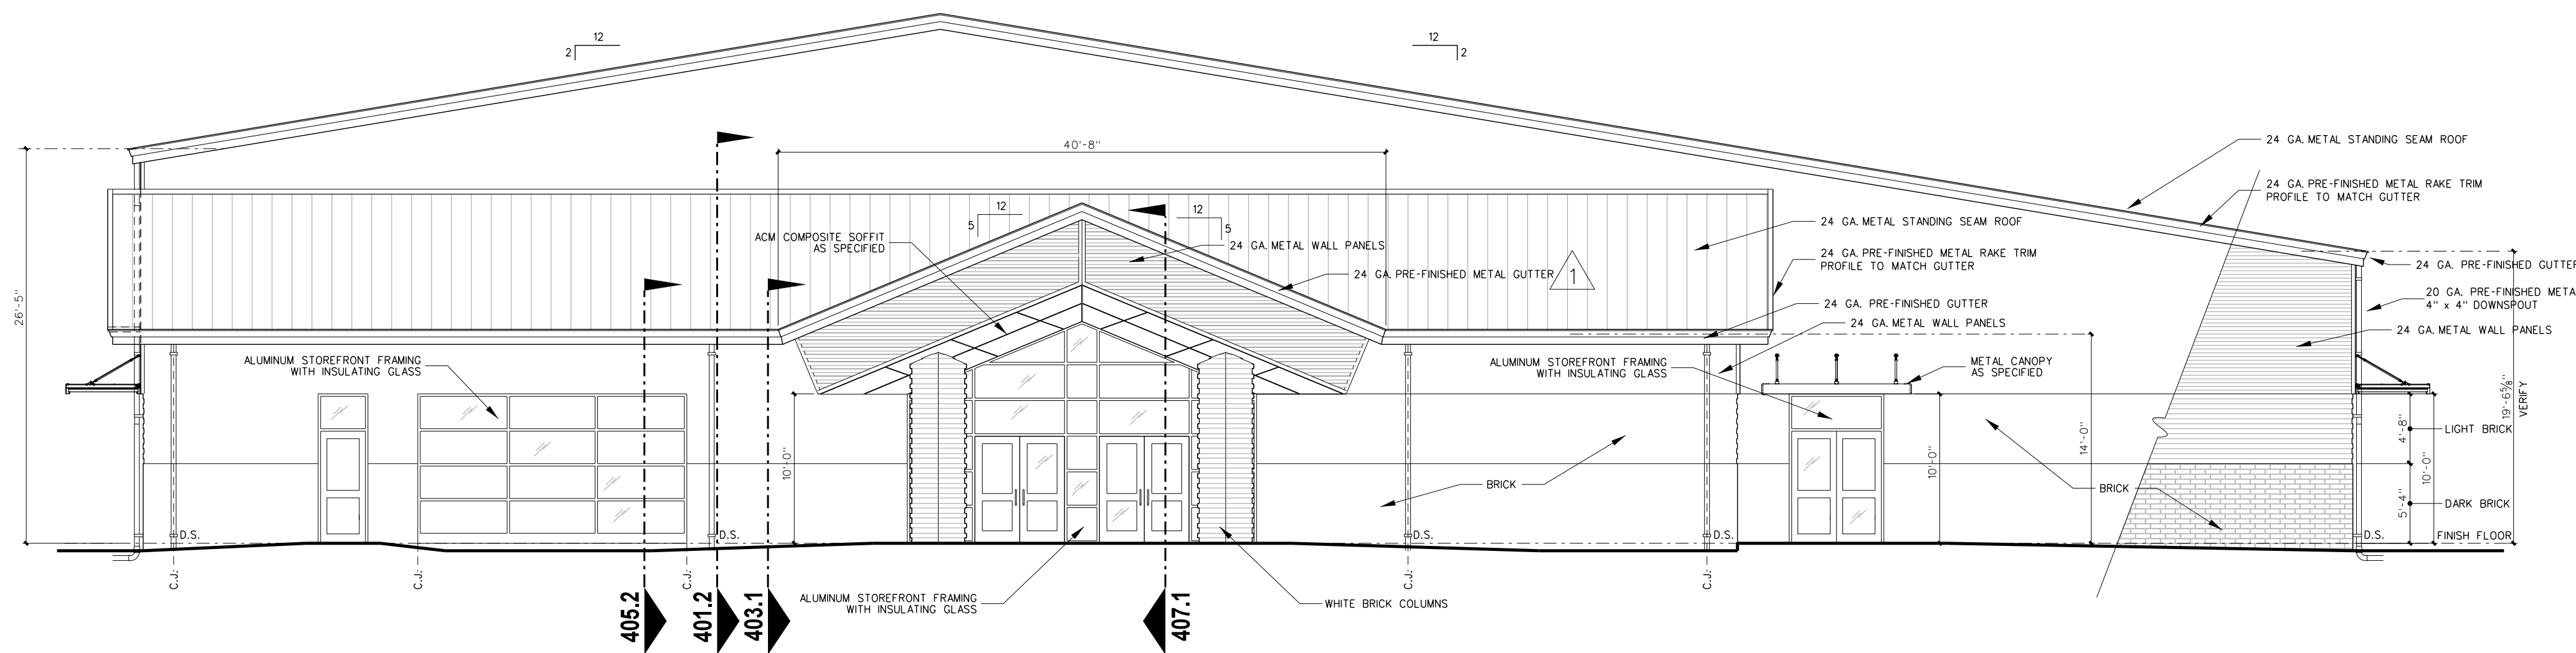

201.1 WEST ELEVATION
SCALE: 1/8" = 1'-0"

Project No.	22246
Date:	31 July 2023
Drawing no.	A 201
ALTERNATE BID	

Hite associates
ARCHITECTURE / PLANNING / TECHNOLOGY
2600 Meridian Drive / Greenville, NC 27834 / tel (252) 757-0333

REGISTERED ARCHITECT
JAMES GRAY HITE
5/1/54
GREENVILLE, NC

REGISTERED PROFESSIONAL
HITE ASSOCIATES, P.C.
418
GREENVILLE, NC

COMMUNITY CENTER AND GYMNASIUM FOR
Pitt County Office Park
Government Cir., Greenville, NC 27658

Project No.	22246
Date:	31 July 2023
Drawing no.	A 201
ALTERNATE BID	