


402.2 WALL SECTION SCALE: 3/4" = 1'-0"

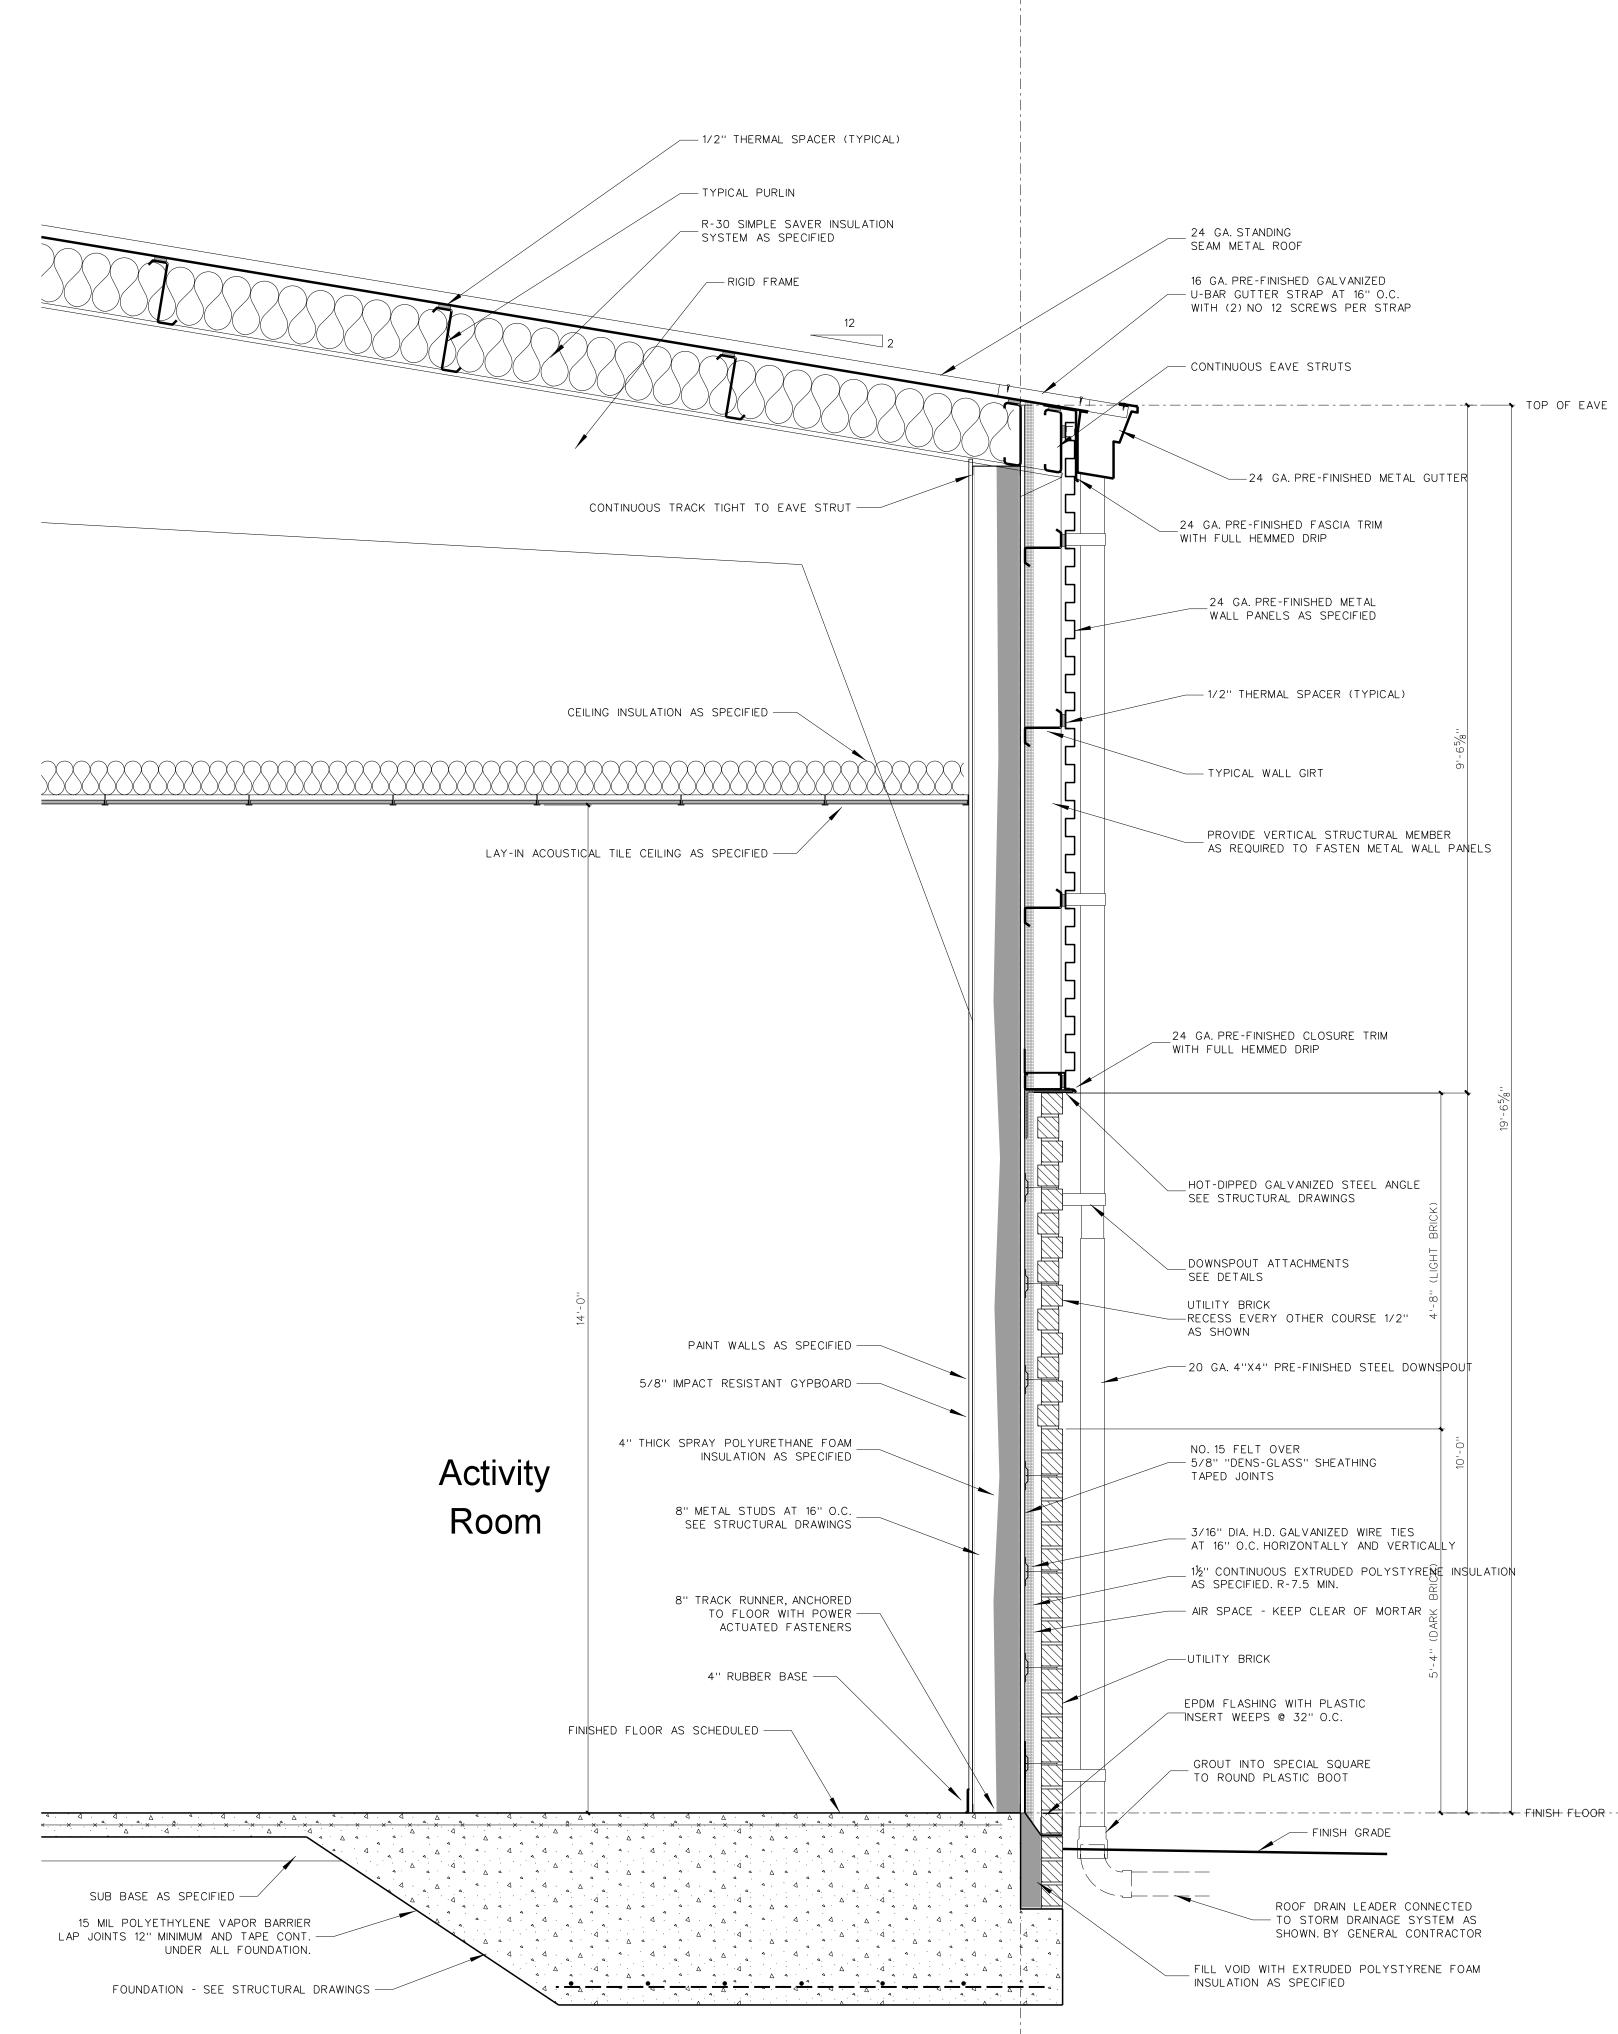

402.1 WALL SECTION SCALE: 3/4" = 1'-0"

2) 757-0333 No. Date

HITE 3880 GISTORY RECHING / TECHNOLOGY 2500 Meridian Drive / Greenville, NC 27834 / tel (252)



Pitt County Office Park

Project No.
22246

Date:
31 July 2023

Drawing no.