



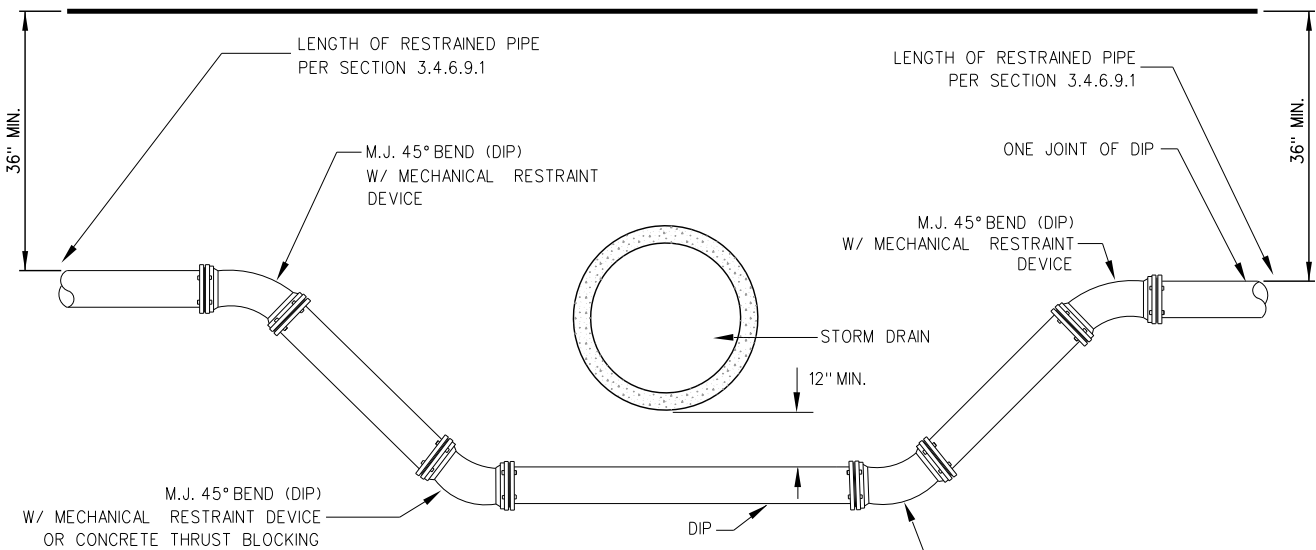


NOTES:
PLACE CONC. BLOCKING SUCH THAT IT WILL NOT INTERFERE WITH REMOVAL OF BOLTS.
PIPE DIAMETER GREATER THAN 12" SEE GUC ENGINEERING DEPT.
PIPE LENGTHS SHALL BE AS REQUIRED TO CONSTRUCT CROSSING.
ALL JOINTS TO BE RESTRAINED IN ACCORDANCE WITH MANUAL.

WATER MAIN AND STORM DRAIN CROSSING


201.2 WATER MAIN STORM DRAIN CROSSING (W-14)

SCALE: None

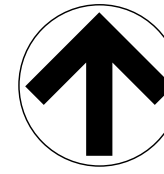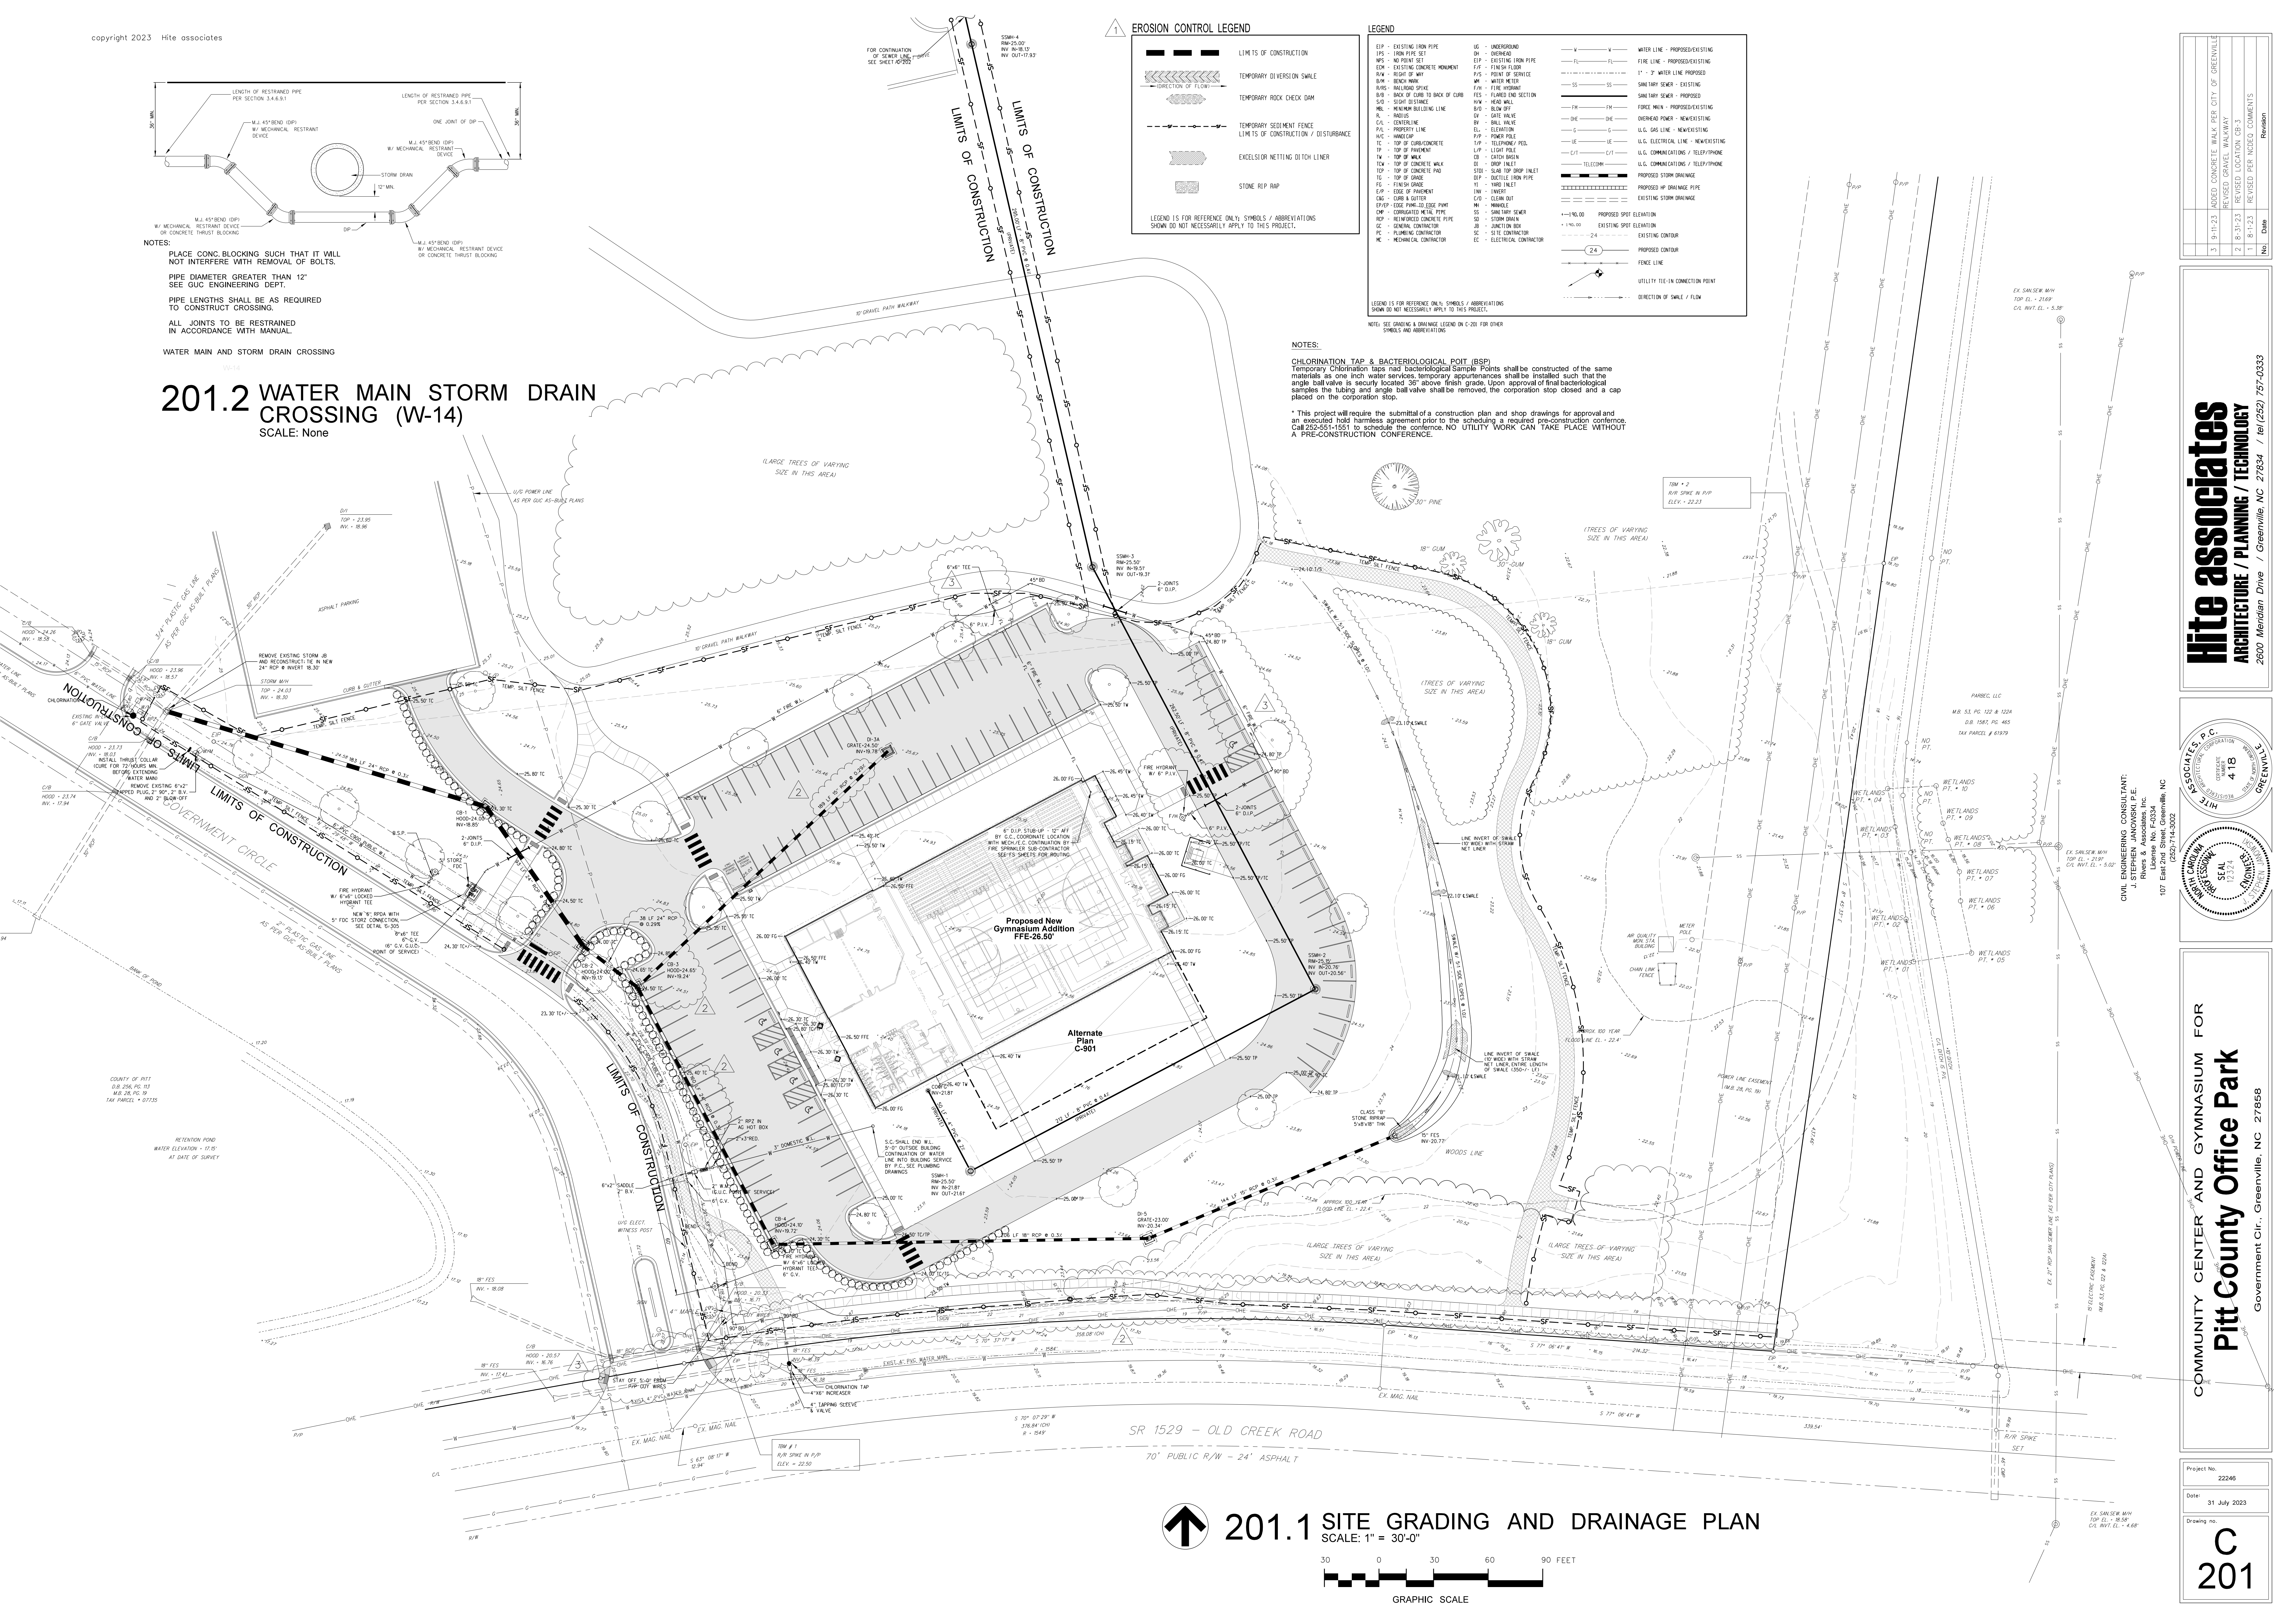

201.1 SITE GRADING AND DRAINAGE PLAN


SCALE: 1" = 30'-0"

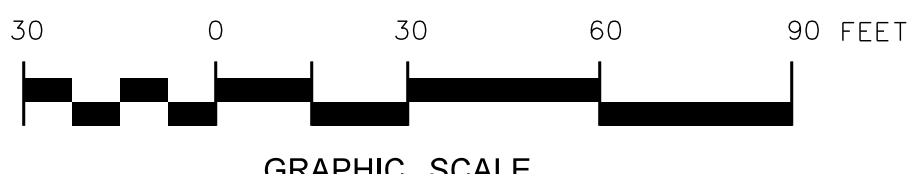

GRAPHIC SCALE

No.	Date	Revision
3	9-11-23	ADDED CONCRETE WALK PER CITY OF GREENVILLE
2	8-31-23	REVISED GRAVEL WALKWAY
1	8-1-23	REVISED PER NCDOT COMMENTS

Hite associates
ARCHITECTURE / PLANNING / TECHNOLOGY
2600 Meridian Drive / Greenville, NC 27834 / tel (252) 757-0333

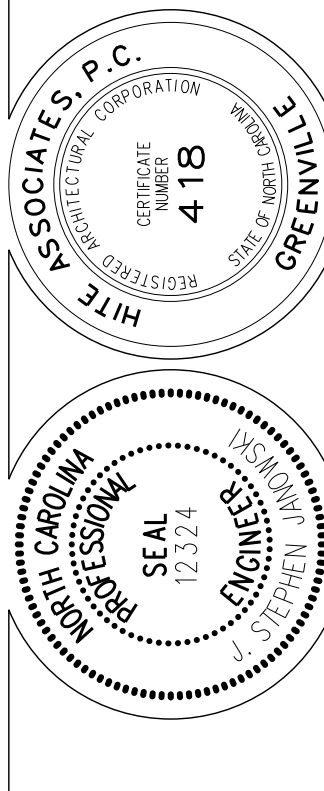

COMMUNITY CENTER AND GYMNASIUM FOR
Pitt County Office Park
Government Ctr., Greenville, NC 27858

Project No.	22246
Date:	31 July 2023
Drawing no.	C 201