


402.2 WALL SECTION SCALE: 3/4" = 1'-0"

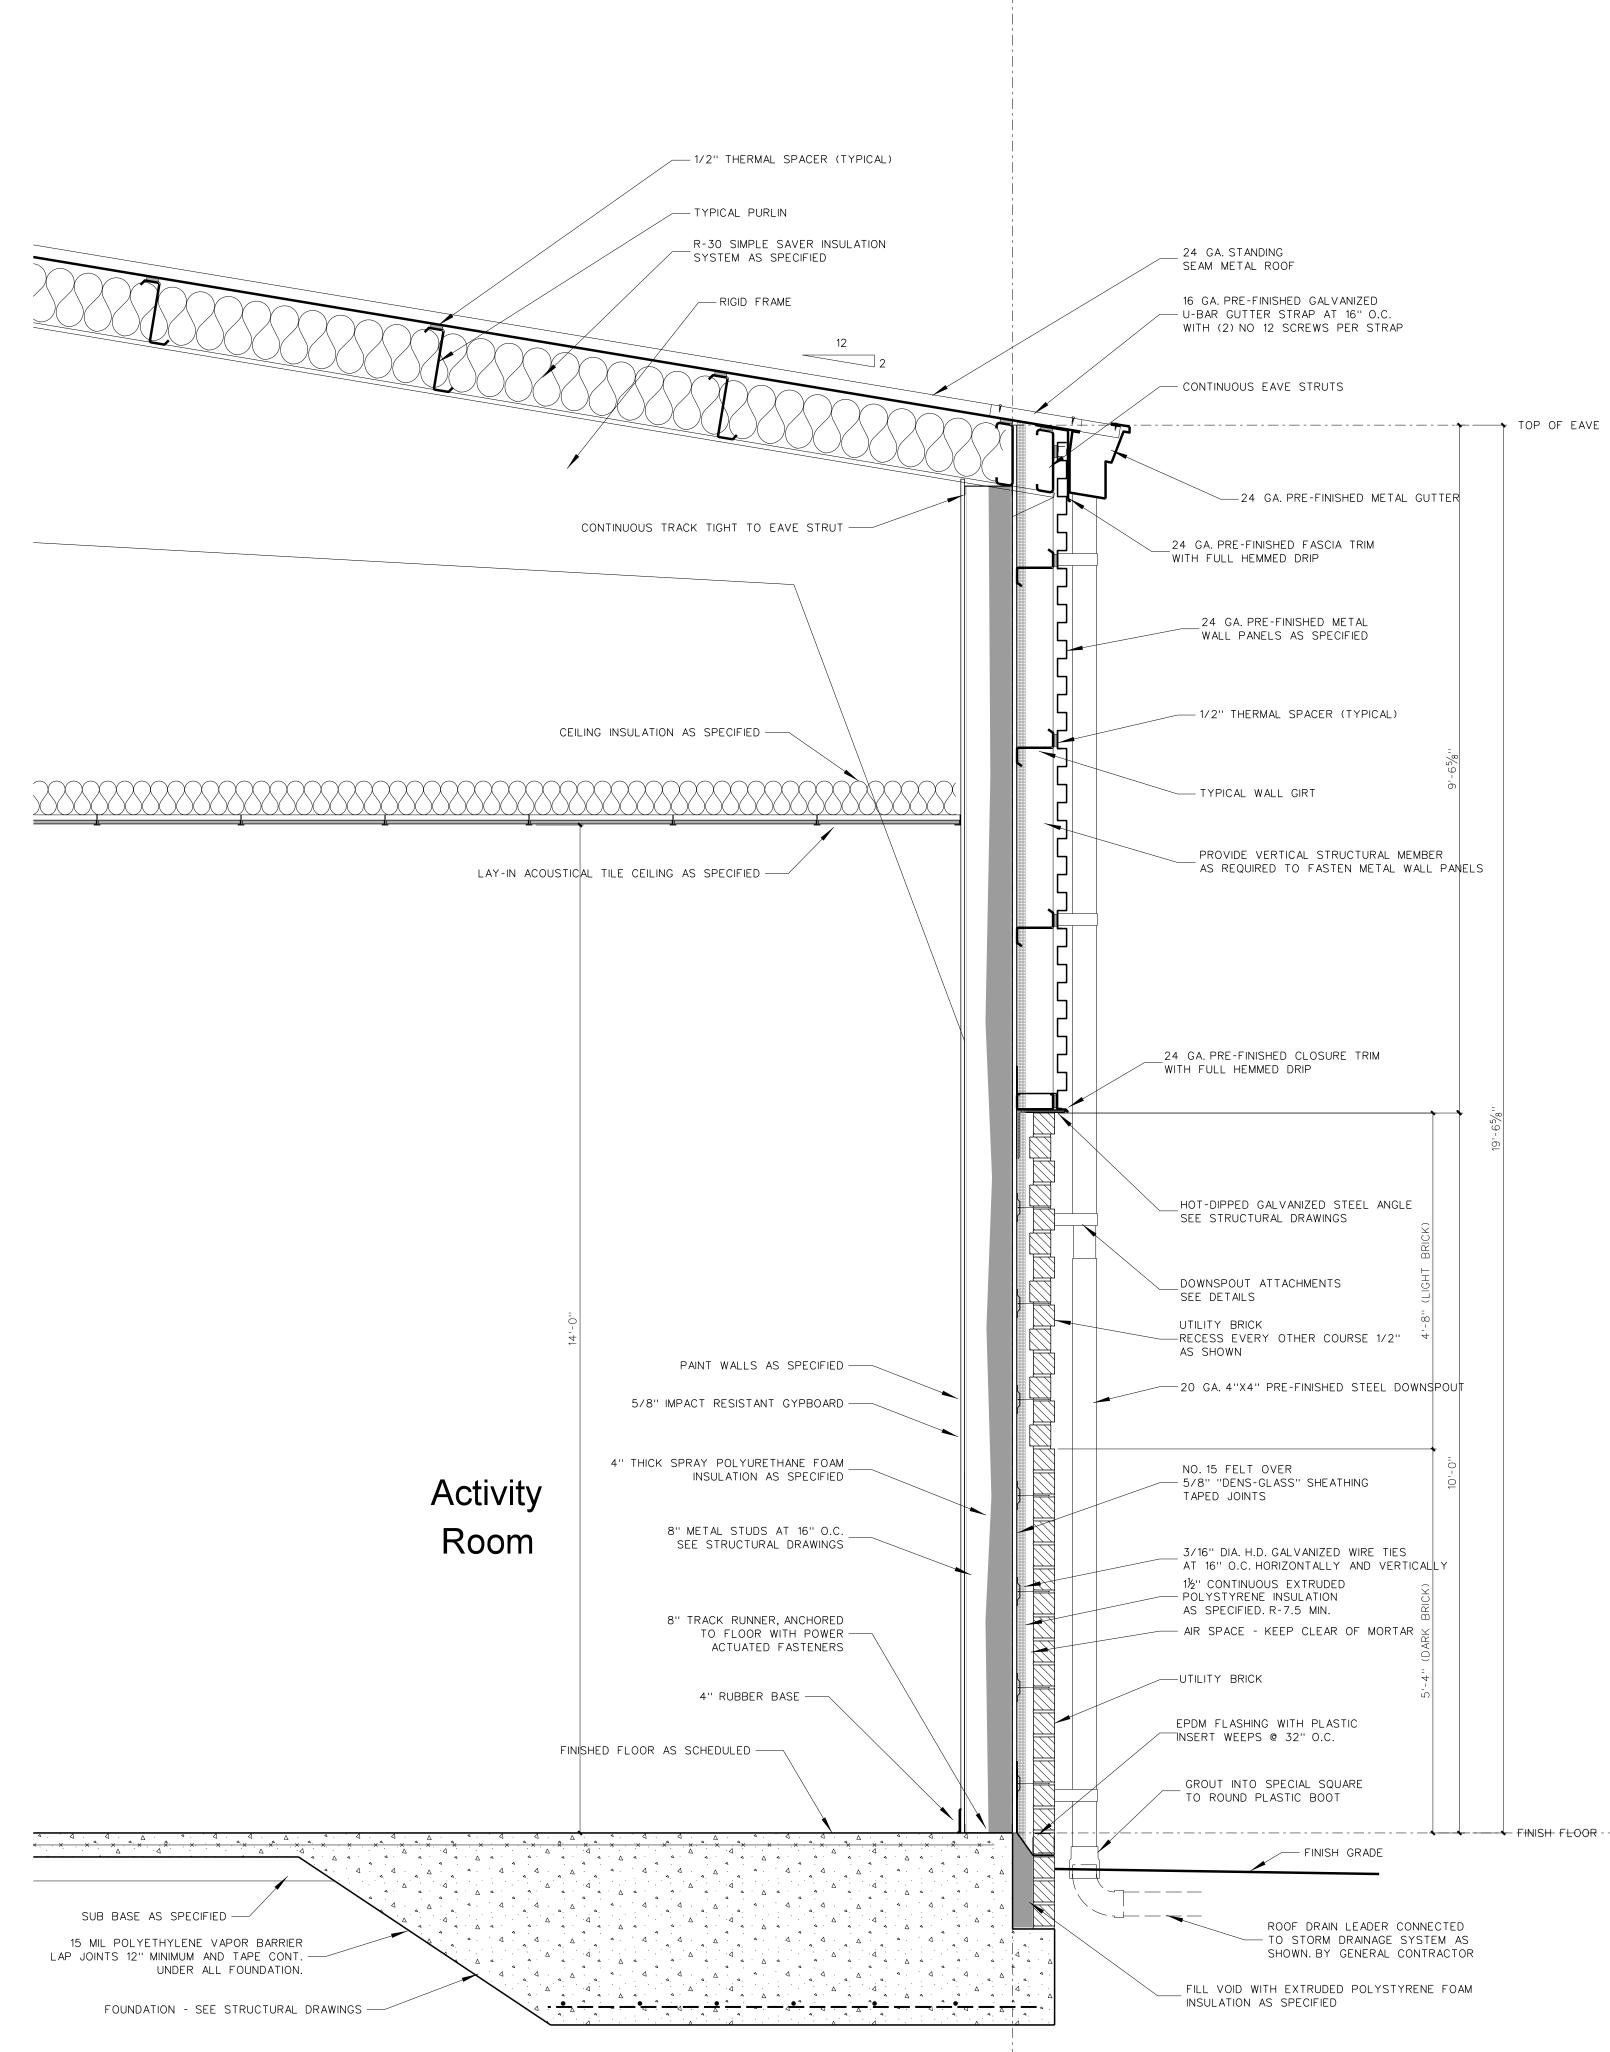

402.1 WALL SECTION SCALE: 3/4" = 1'-0"

ARCHITECTURE / PLAN

REGISTERED

REGISTERED

REGISTERED

REGISTERED

REGISTERED

REGISTERED

ARCHITECTOPA

CONNER OF NORTH CROWN

CONFESSION

CONFE

IICE F. Keene District Park

Project No.
22207

Date:
December 1, 2022

Drawing no.

<