




406.2 WALL SECTION AT FIRE BARRIER
SCALE: 3/4" = 1'-0"

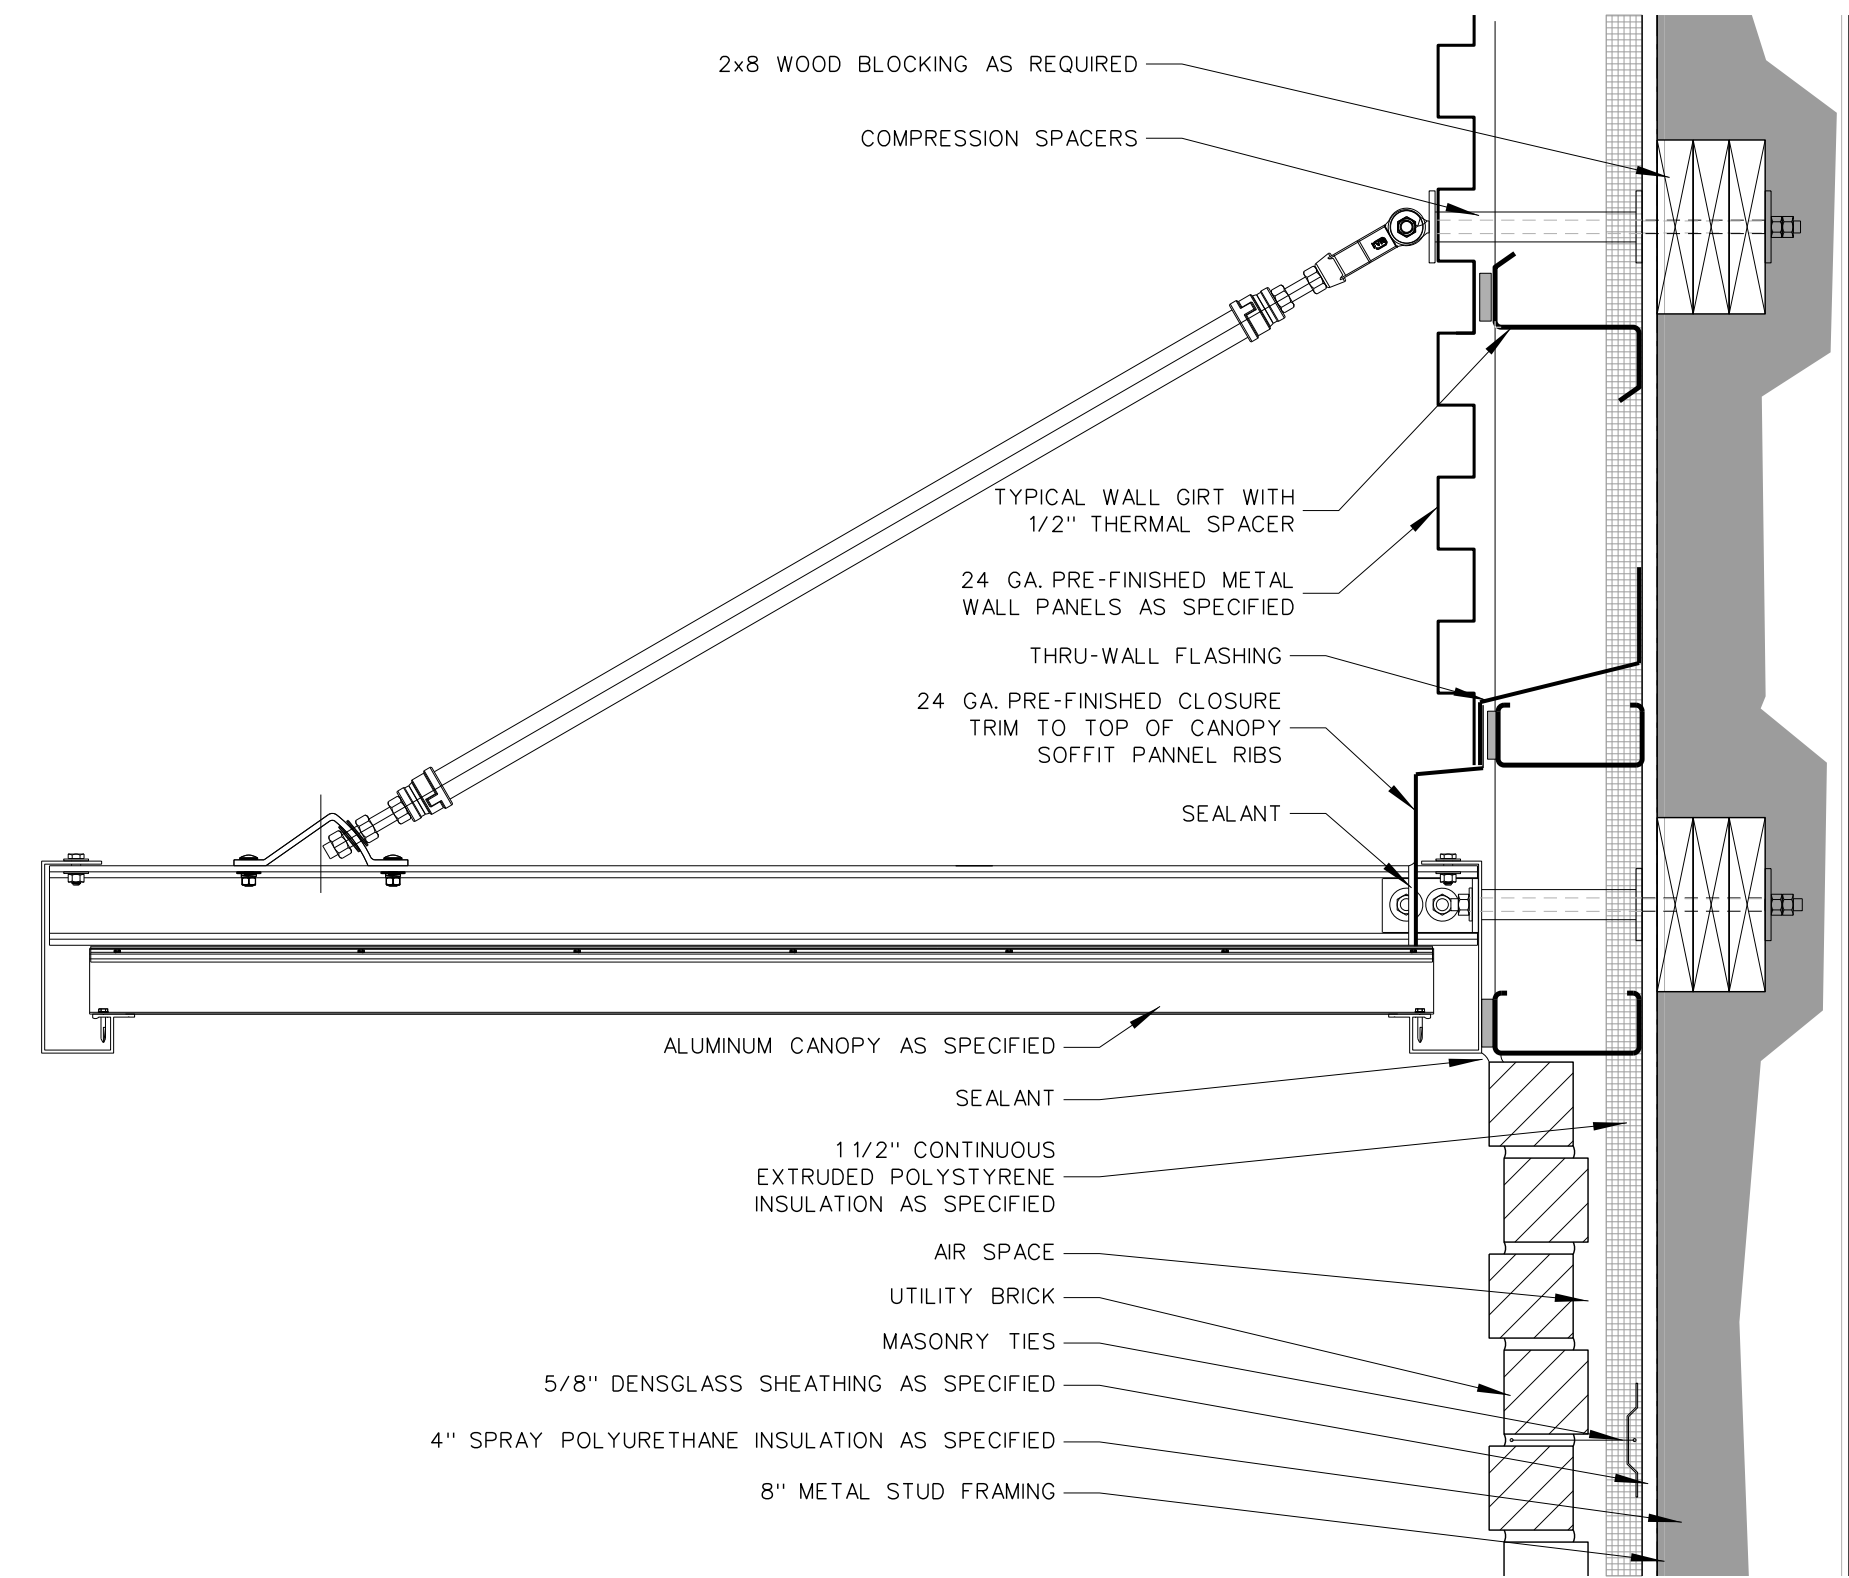

406.4 DETAIL AT CANOPY
SCALE: 1-1/2" = 1'-0"

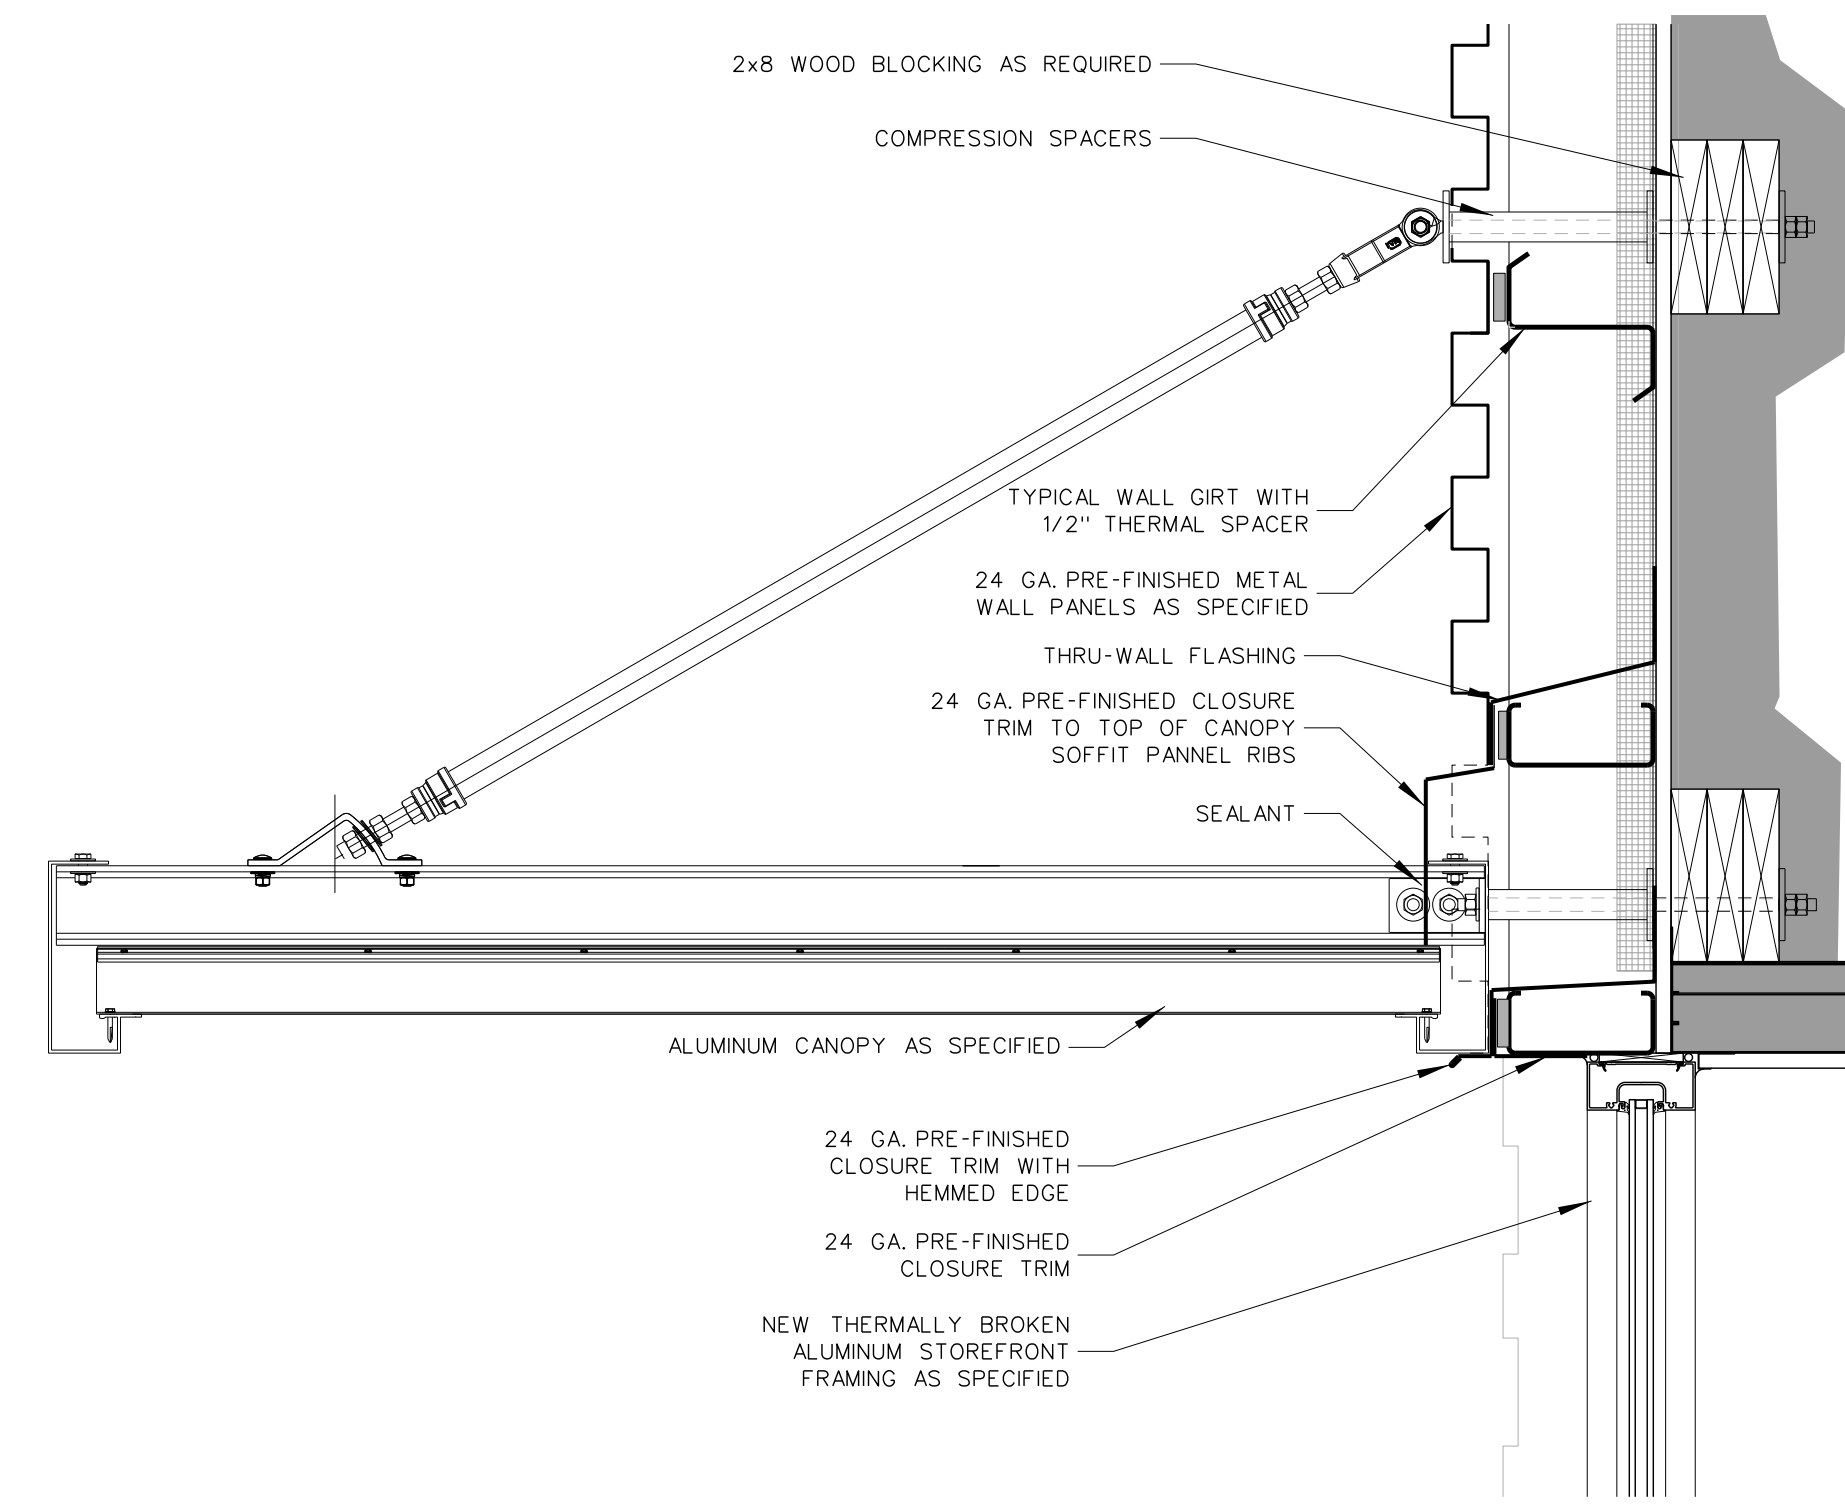

406.3 DETAIL AT CANOPY
SCALE: 1-1/2" = 1'-0"

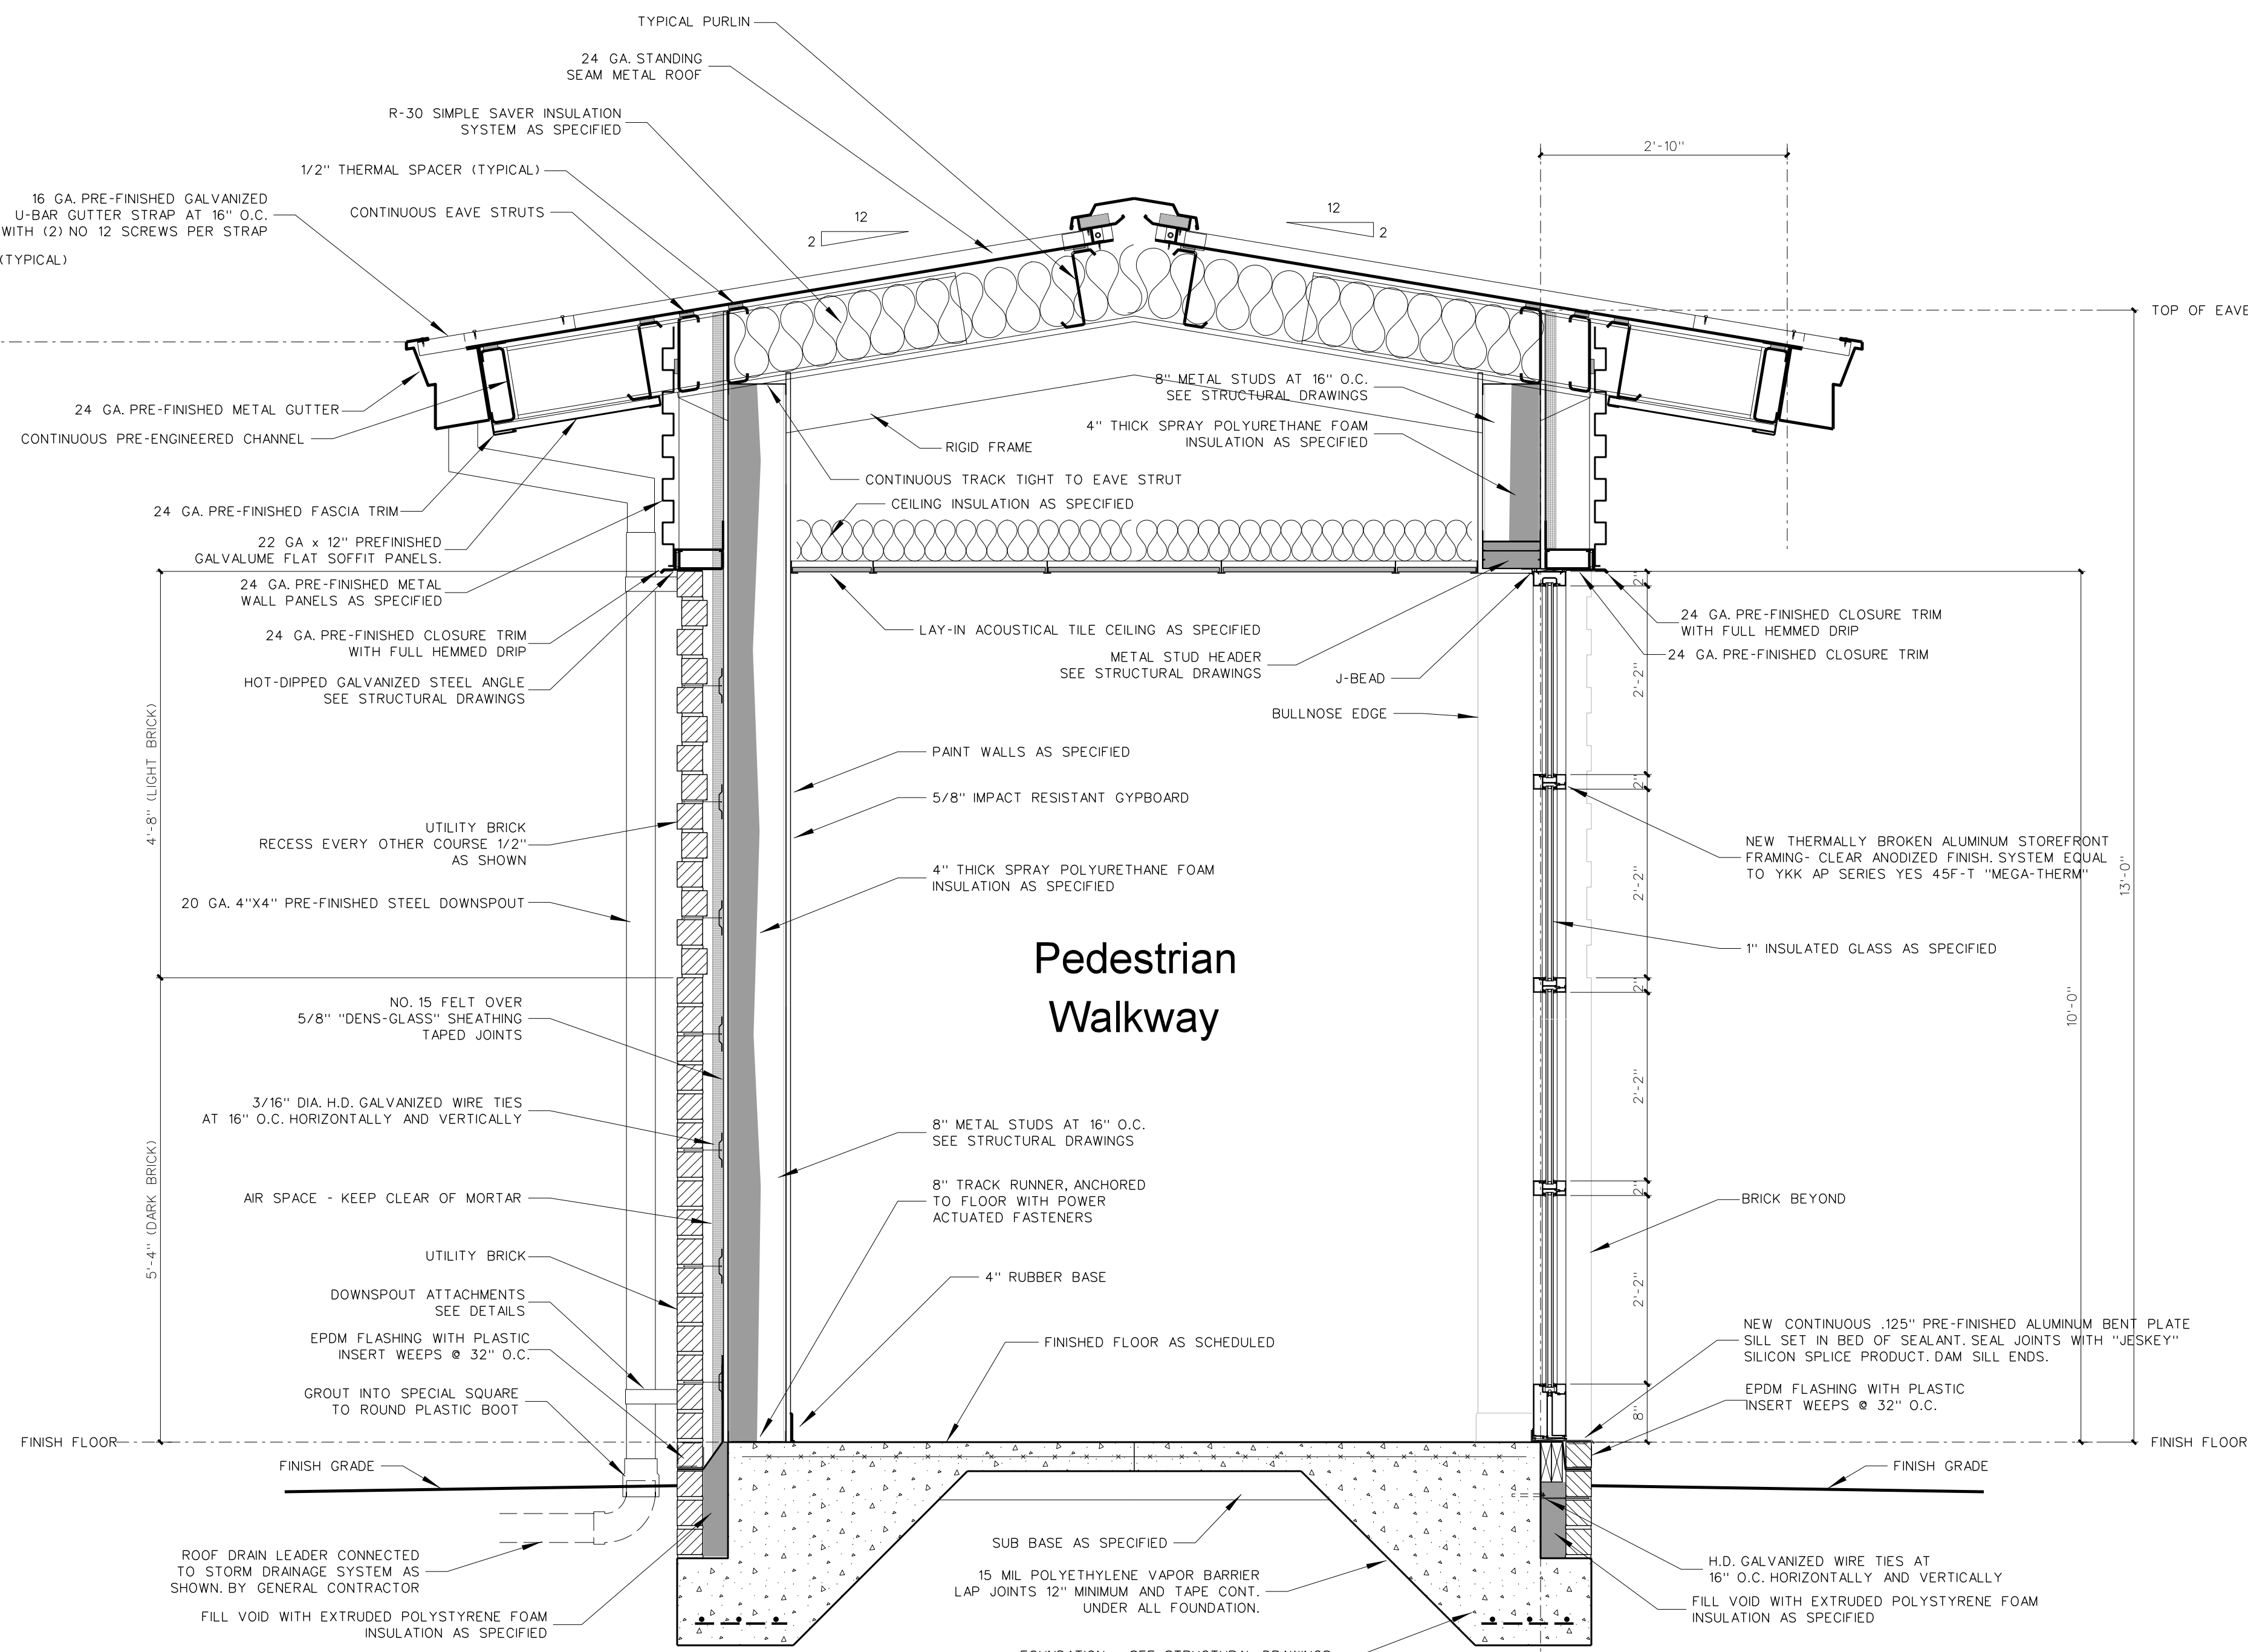

406.1 WALL SECTION AT PEDESTRIAN WALKWAY
SCALE: 3/4" = 1'-0"

No.	Date	Revision
1	9/12/23	ADDED DETAILS PER ADDENDUM #1

Hite associates
ARCHITECTURE / PLANNING / TECHNOLOGY
2600 Meridian Drive / Greenville, NC 27834 / Tel (252) 757-0333



COMMUNITY CENTER AND GYMNASIUM FOR
Alice F. Keene District Park
4561 County Home Road, Greenville, NC 27858

Project No. 22207

Date: December 1, 2022

Drawing no. A 406