

V8-4 360° 4-Ler Pole Mount

No.	Date	Description
G		
F		

ELK FALLS DRIVE
WENDELL, NC 27591

SECURITY DESIGN

DATE	JULY 28, 2026	SHEET	1
SCALE	NTS		
DRAWN	EKS		
PROJ. NO.	WAKD164		

SC-01



WEST PARK

PARK CENTER

EAST SHELTER

MAINTENANCE

OVERALL SITE PLAN

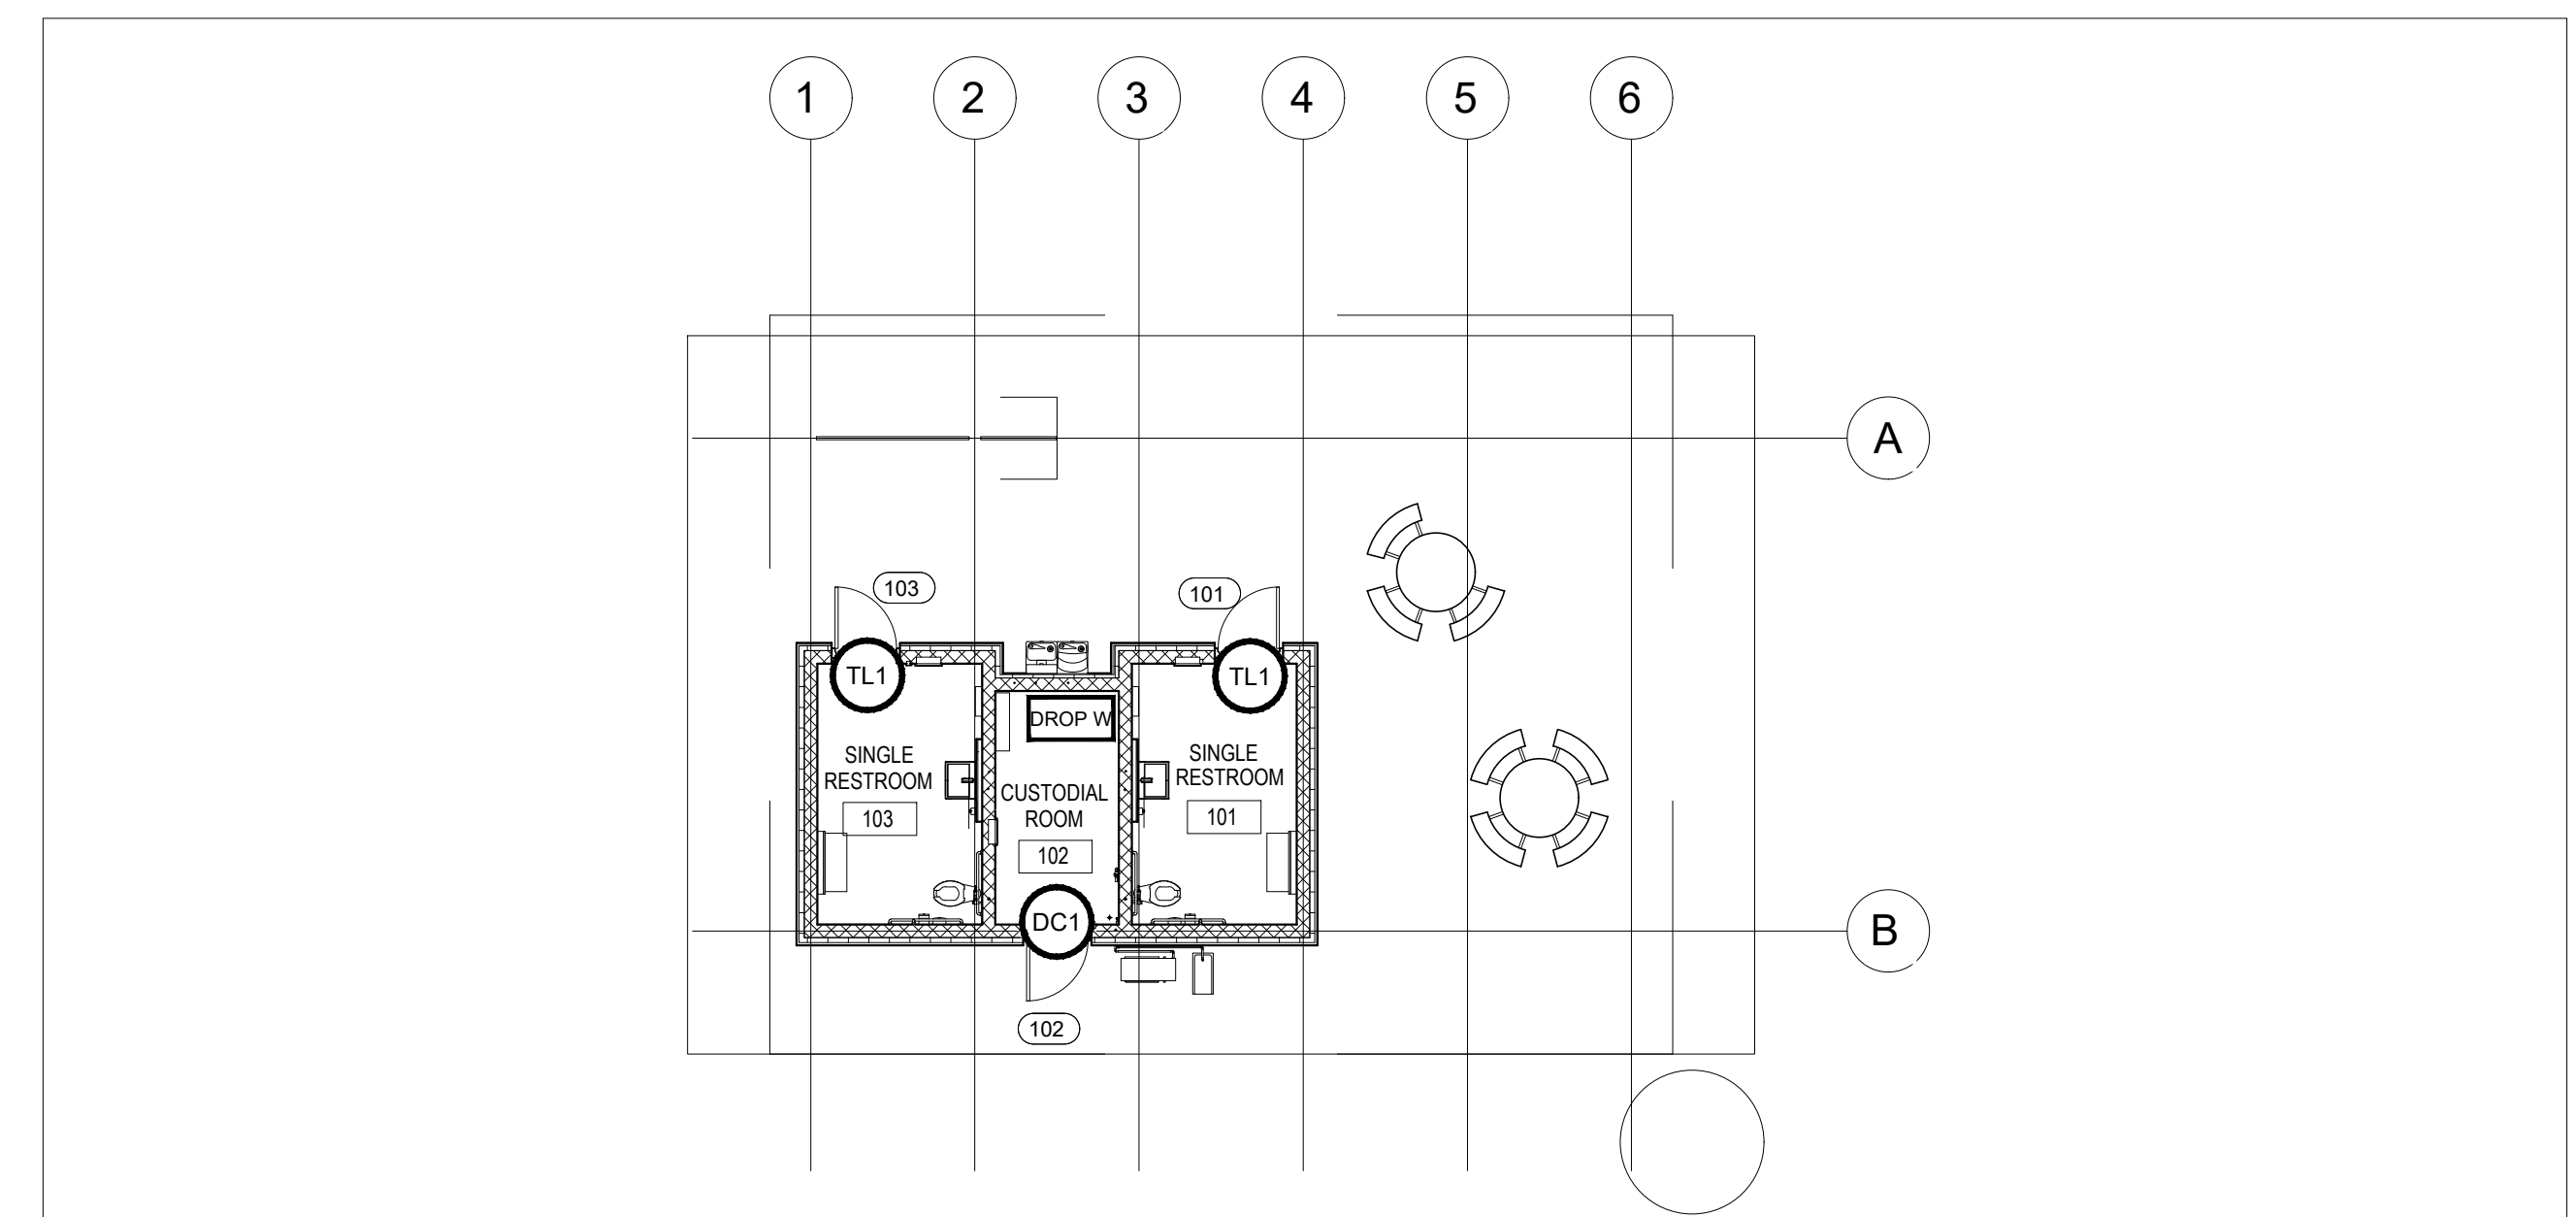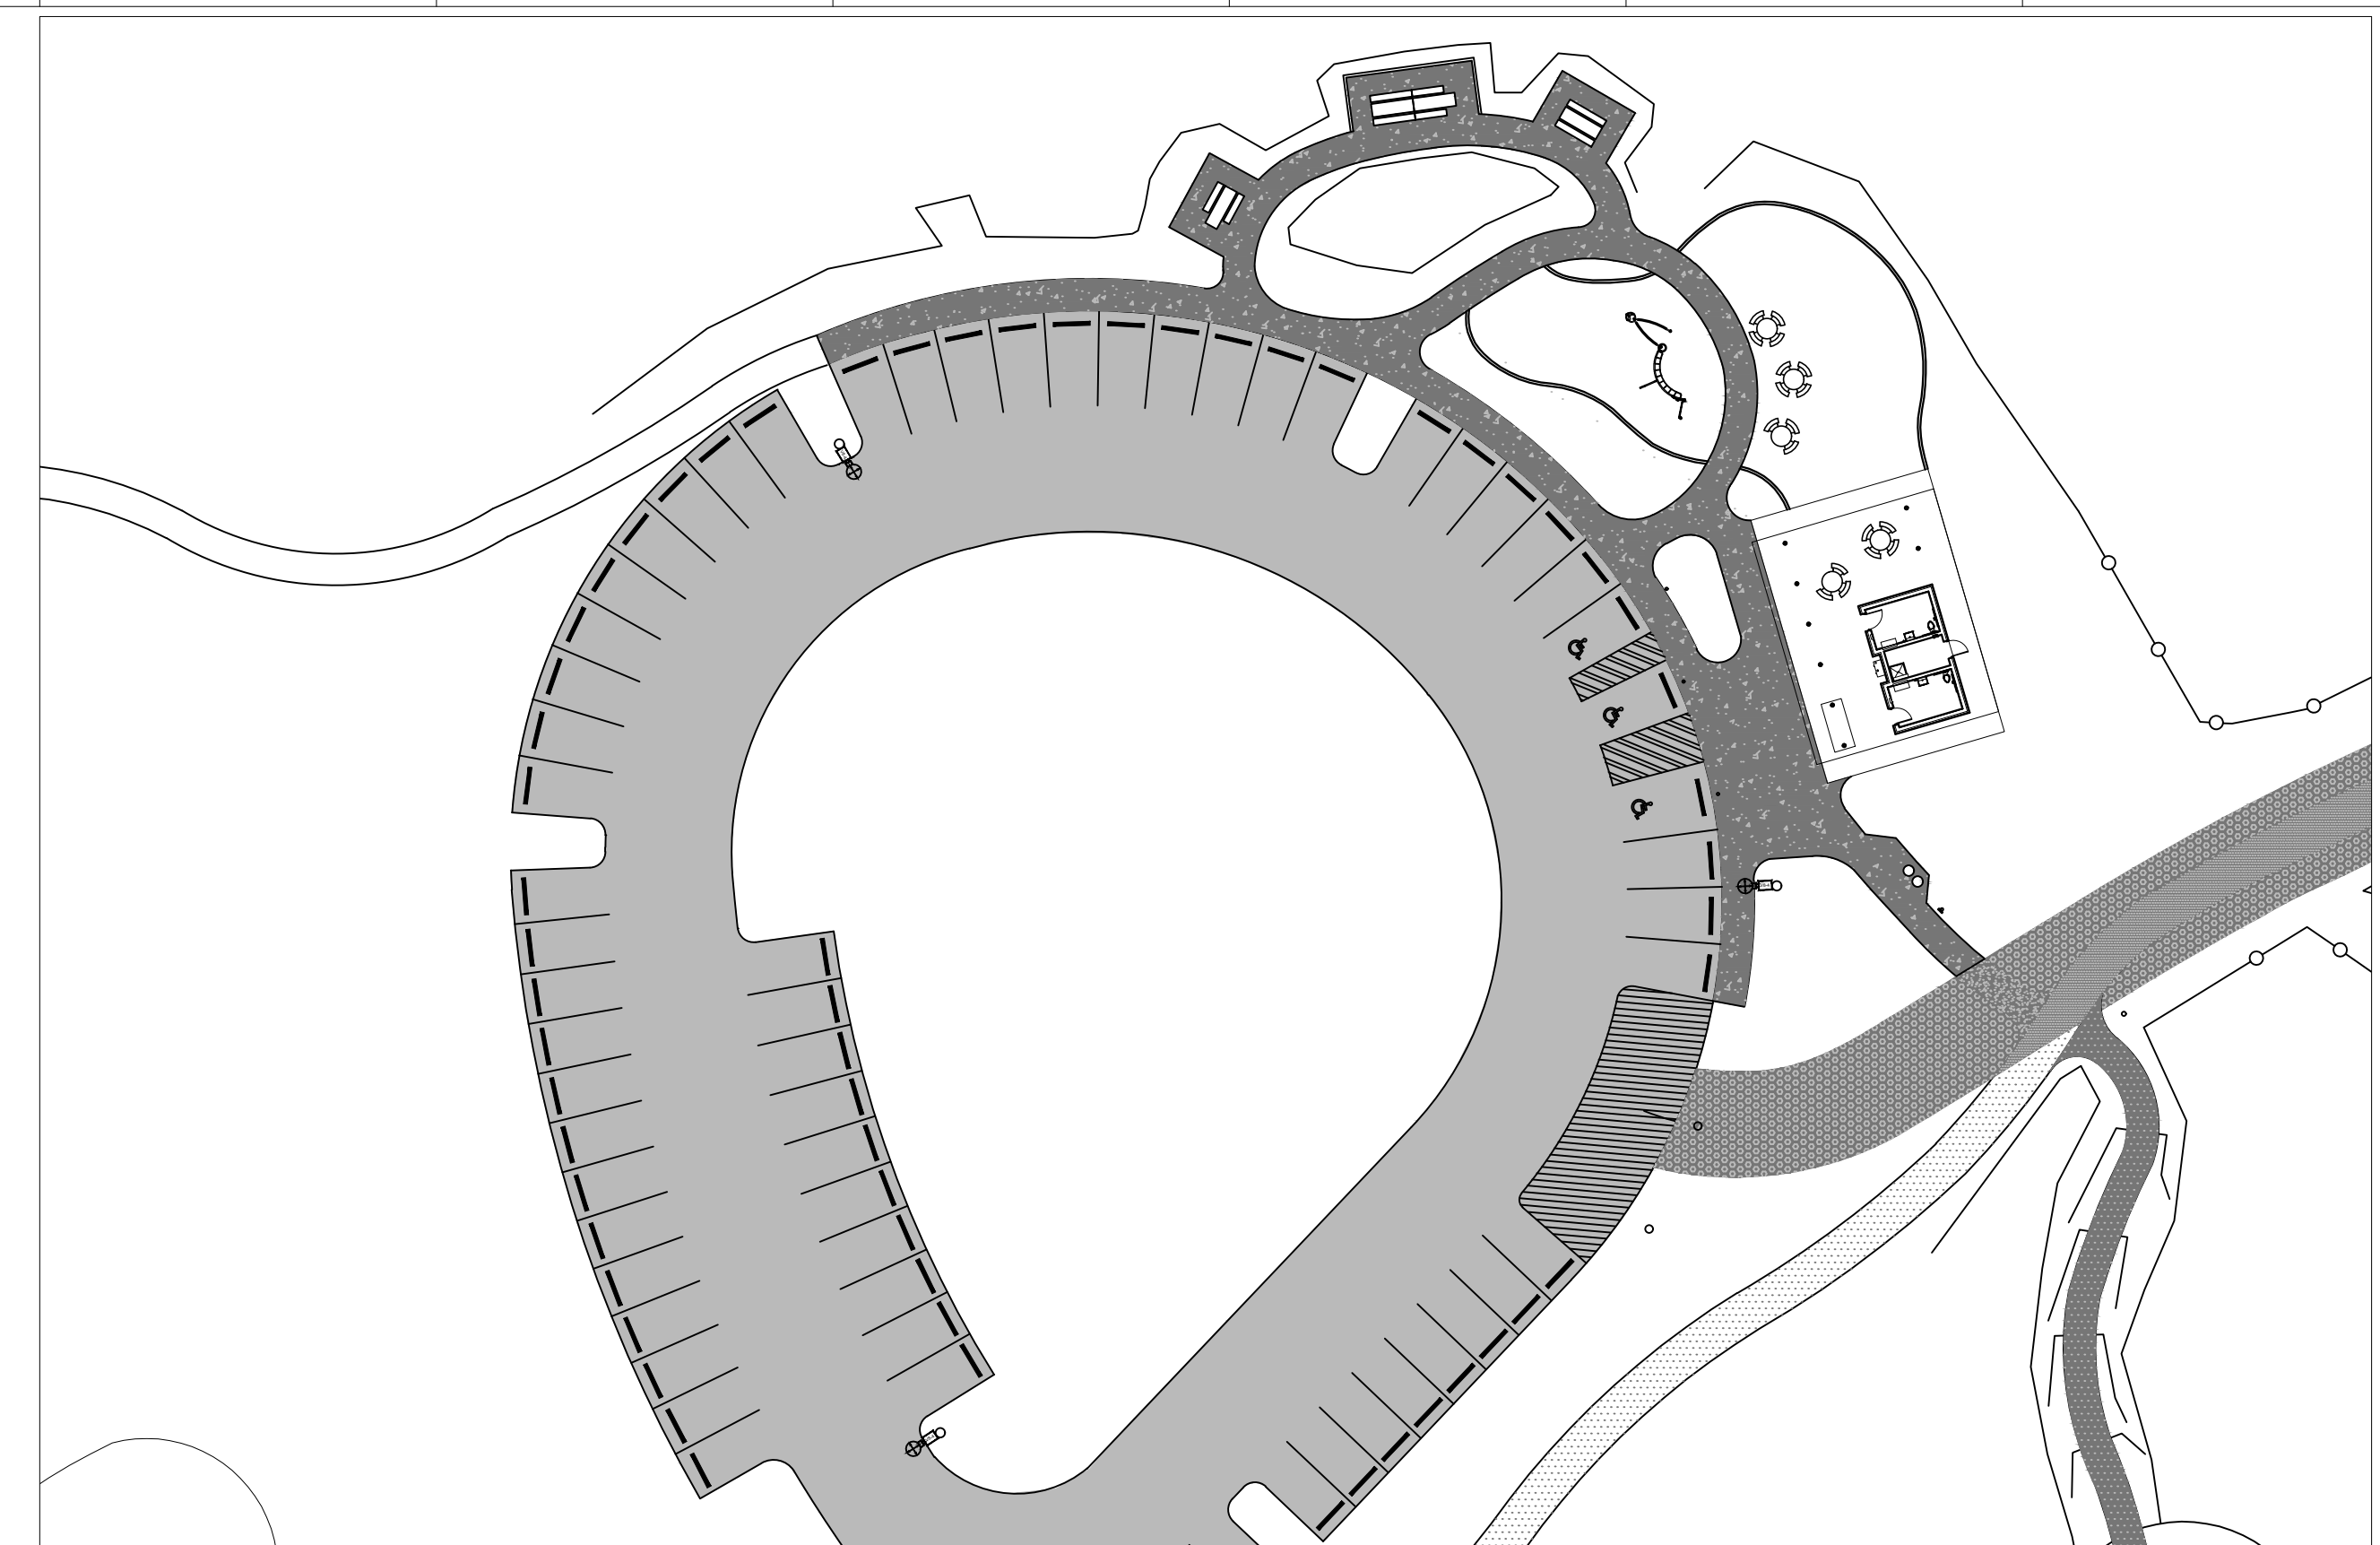

Centerview Drive
SUITE 214
ALEIGH, NC 27606

www.Protus3.com

T 919.834.8584
F 919.864.8150

©COPYRIGHT 2026 RISK MANAGEMENT ASSOCIATES (RMA)
THIS DRAWING IS THE PROPERTY OF RMA AND MAY NOT BE USED
PRODUCED, OR DISTRIBUTED WITHOUT WRITTEN PERMISSION.

LEGEND

[illegible]

WAKE COUNTY
AKE MYRA PARK

WALK FALLS DRIVE
NDELL, NC 27591

SECURITY DESIGN

WEST PARK &
SHELTER

DATE JULY 28, 2026 SHEET
SCALE NTS
DRAWN EKS
PROJ. NO. WAKD164



The diagram illustrates the control system for the shelter door. A vehicle is shown on the left, with a dashed line representing the door's path. The door is divided into three sections, each with a dashed line indicating its movement: 'OPENING / CLOSING LOOP' (top), 'SAFETY LOOP' (middle), and 'OPENING / CLOSING LOOP' (bottom). A 'CAG' (Control Area Generator) is connected to the top 'OPENING / CLOSING LOOP'. A 'V8-A' (Variable Frequency Drive) is connected to the 'SAFETY LOOP'. An 'ARM CONTROL BOX' is connected to the bottom 'OPENING / CLOSING LOOP'. A 'NEMA 4 CONTROL BOX' is connected to the 'ARM CONTROL BOX'. The 'NEMA 4 CONTROL BOX' is connected to a power source via '(1) 2" CONDUIT FOR DATA' and '(1) 2" CONDUIT FOR POWER'. The power source is labeled 'TO SHELTER A DROP A'.

WEST GATE



WEST GATE

[illegible]

WAKE COUNTY
LAKE MYRA PARK

ELK FALLS DRIVE
WENDELL, NC 27591






BID DOCUMENTS

SECURITY DESIGN

WEST PARK GATE DESIGN

DATE	JULY 28, 2026	SHEET
SCALE	NTS	SC
DRAWN	EKS	
PROJ. NO.	WAKD164	

SC-03

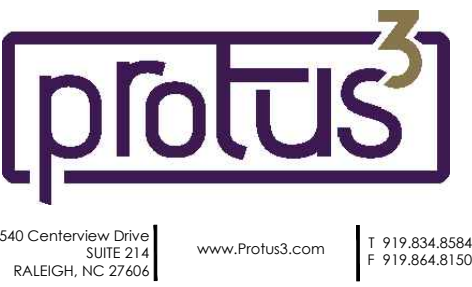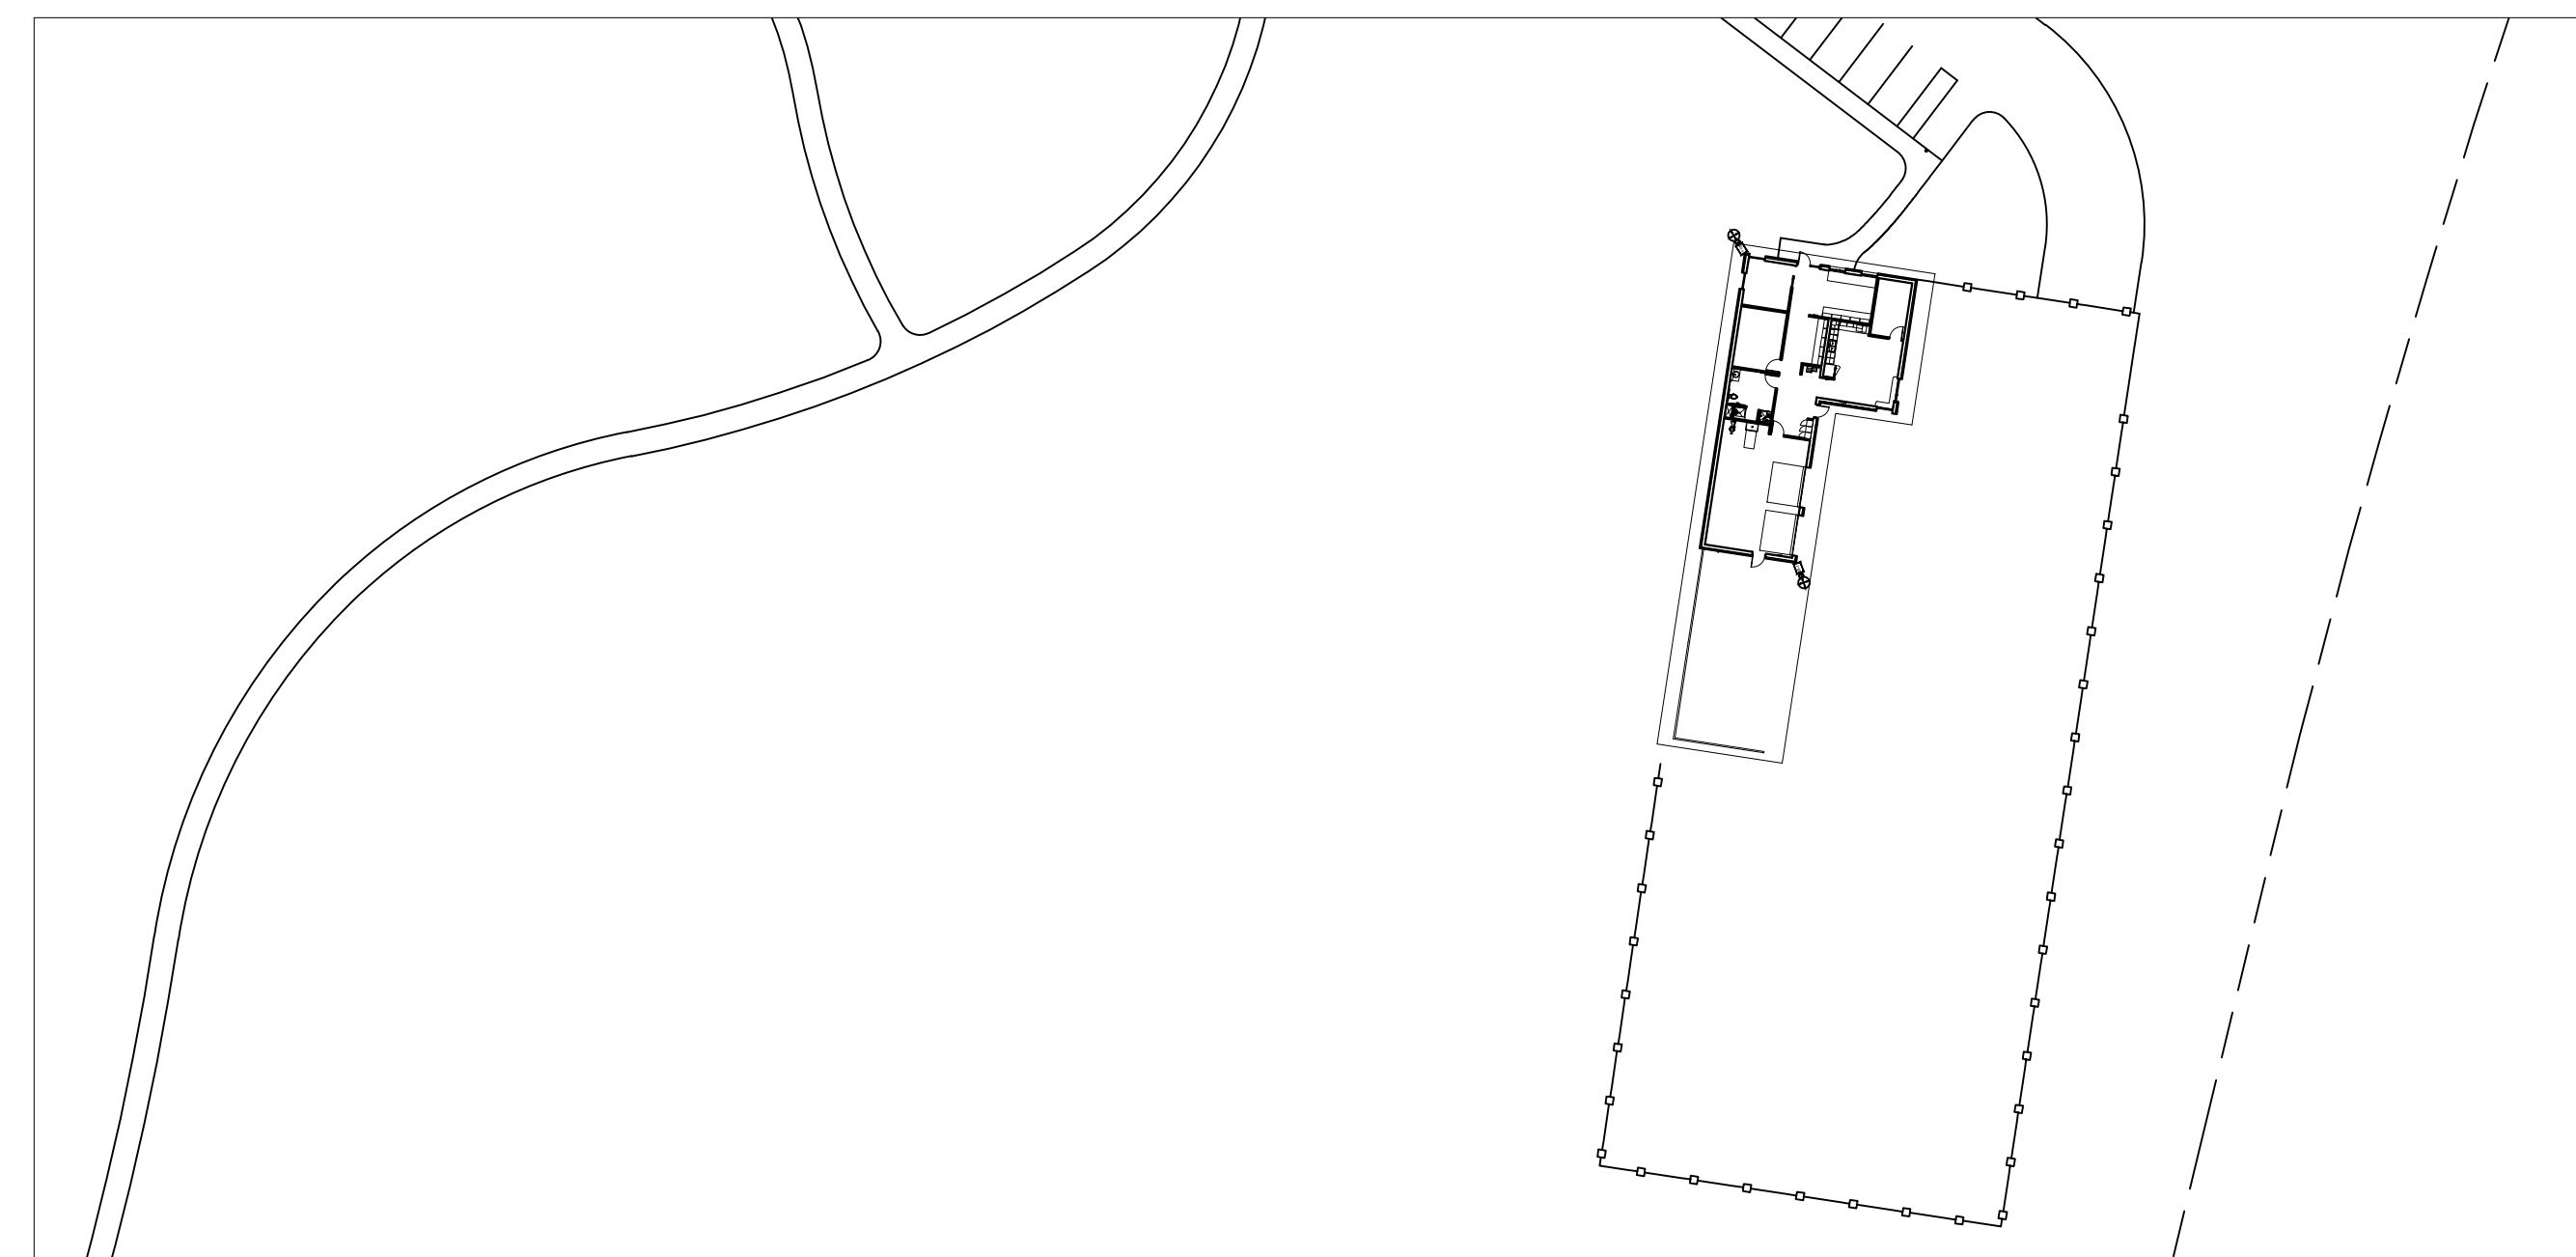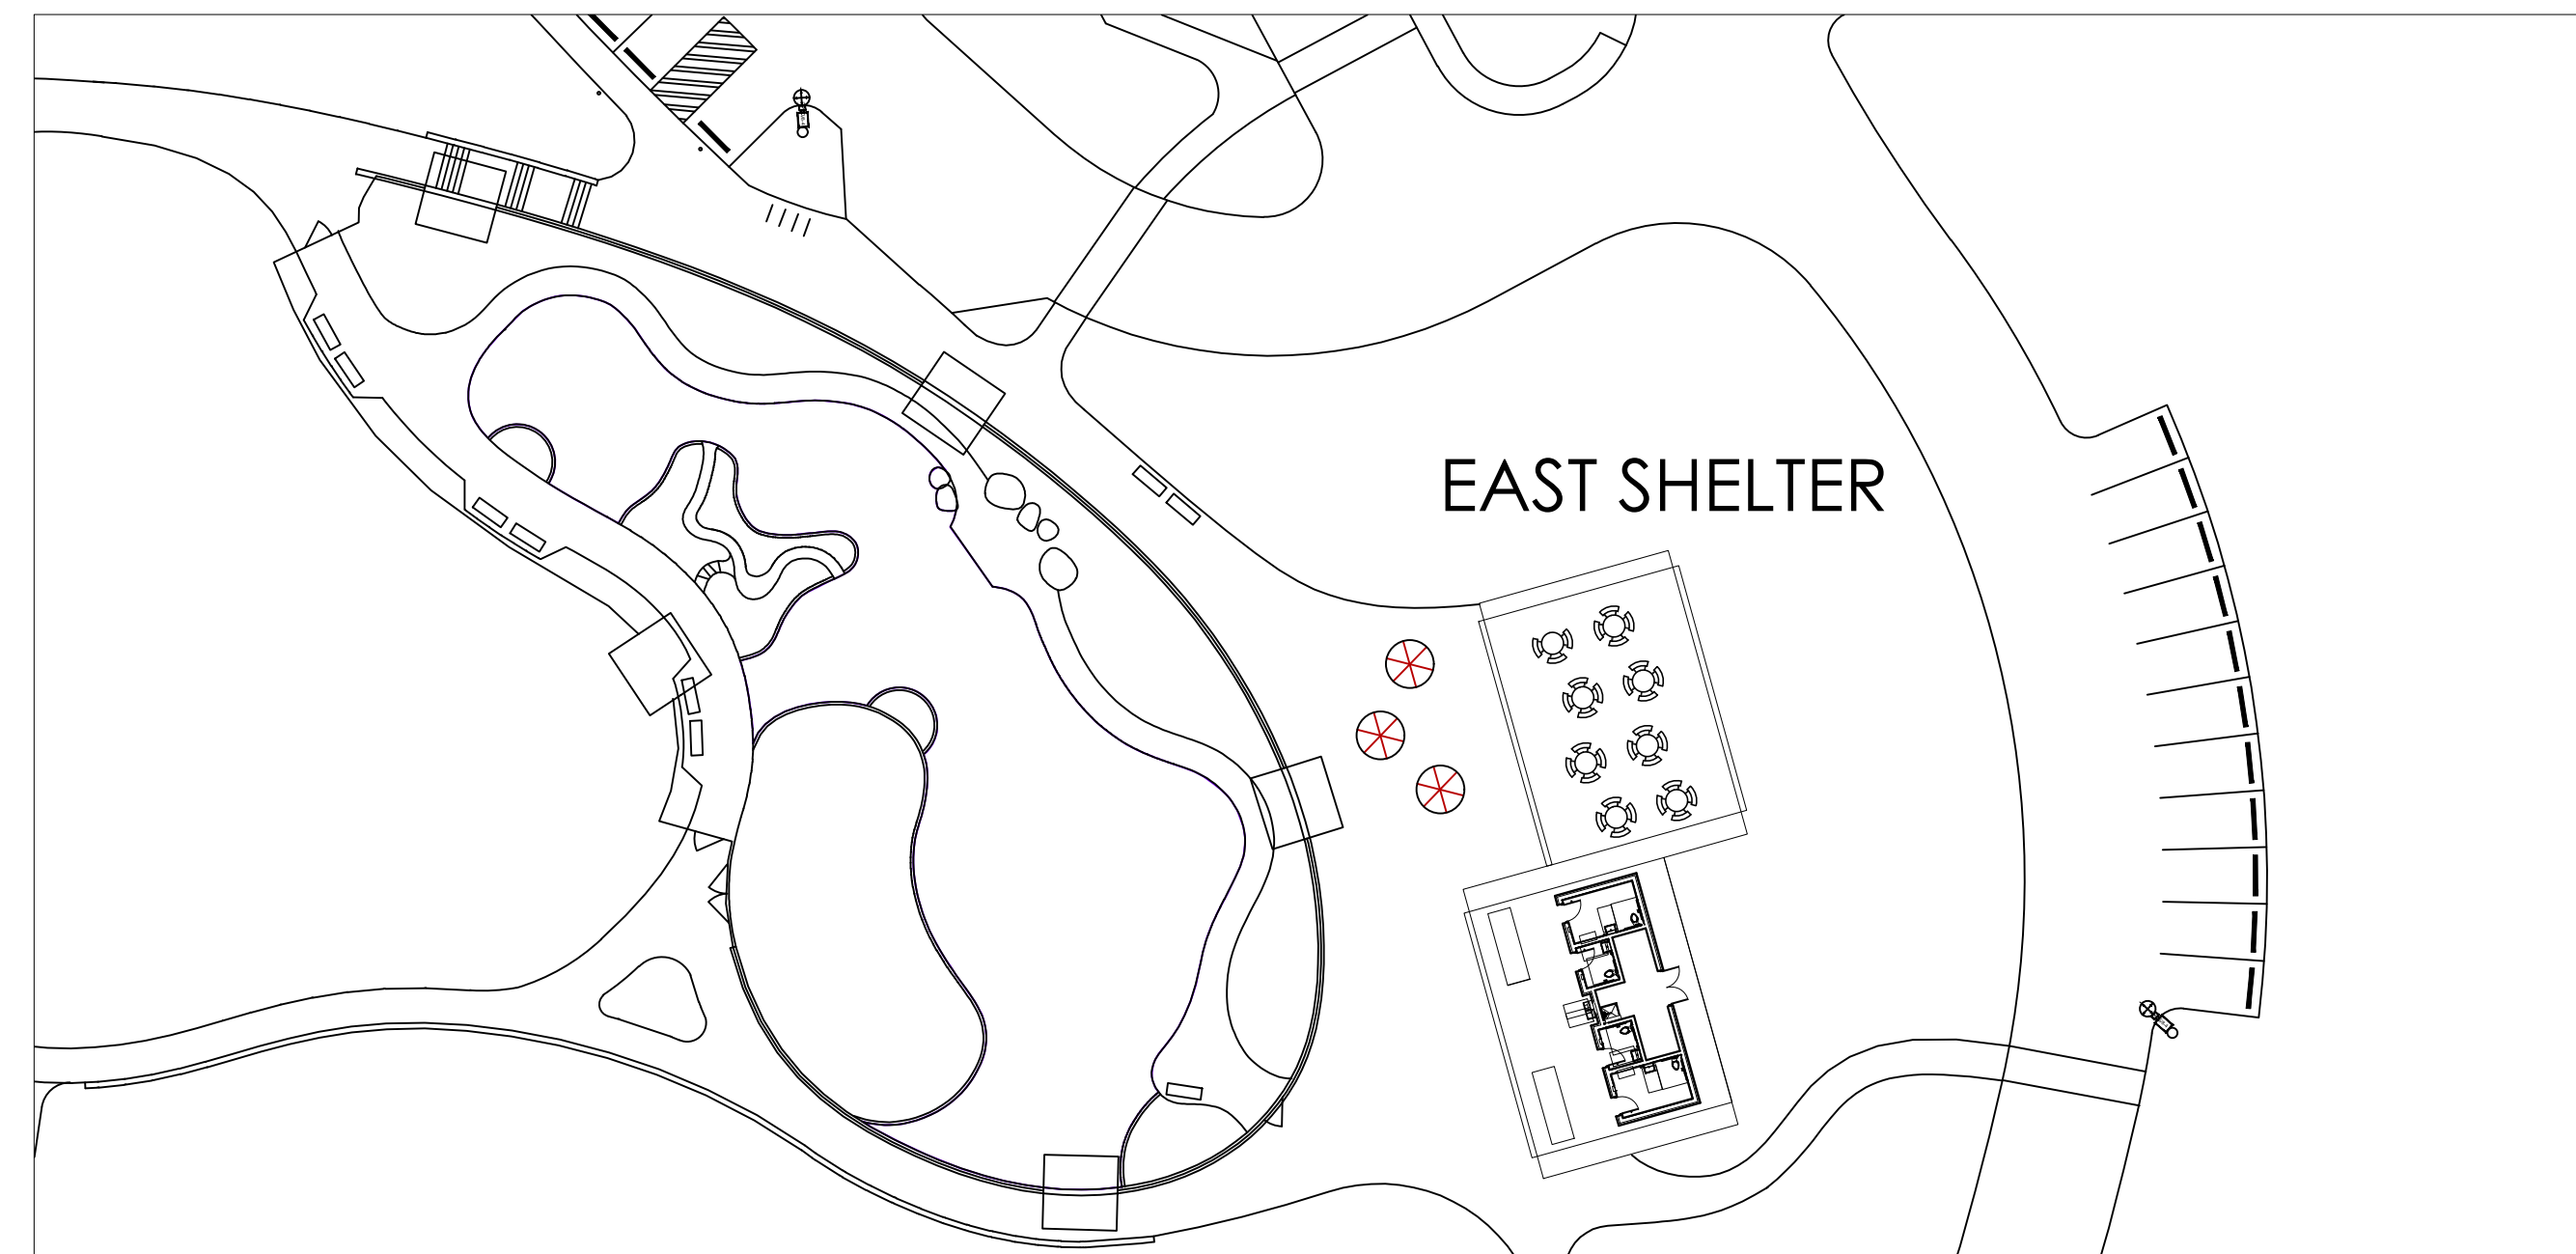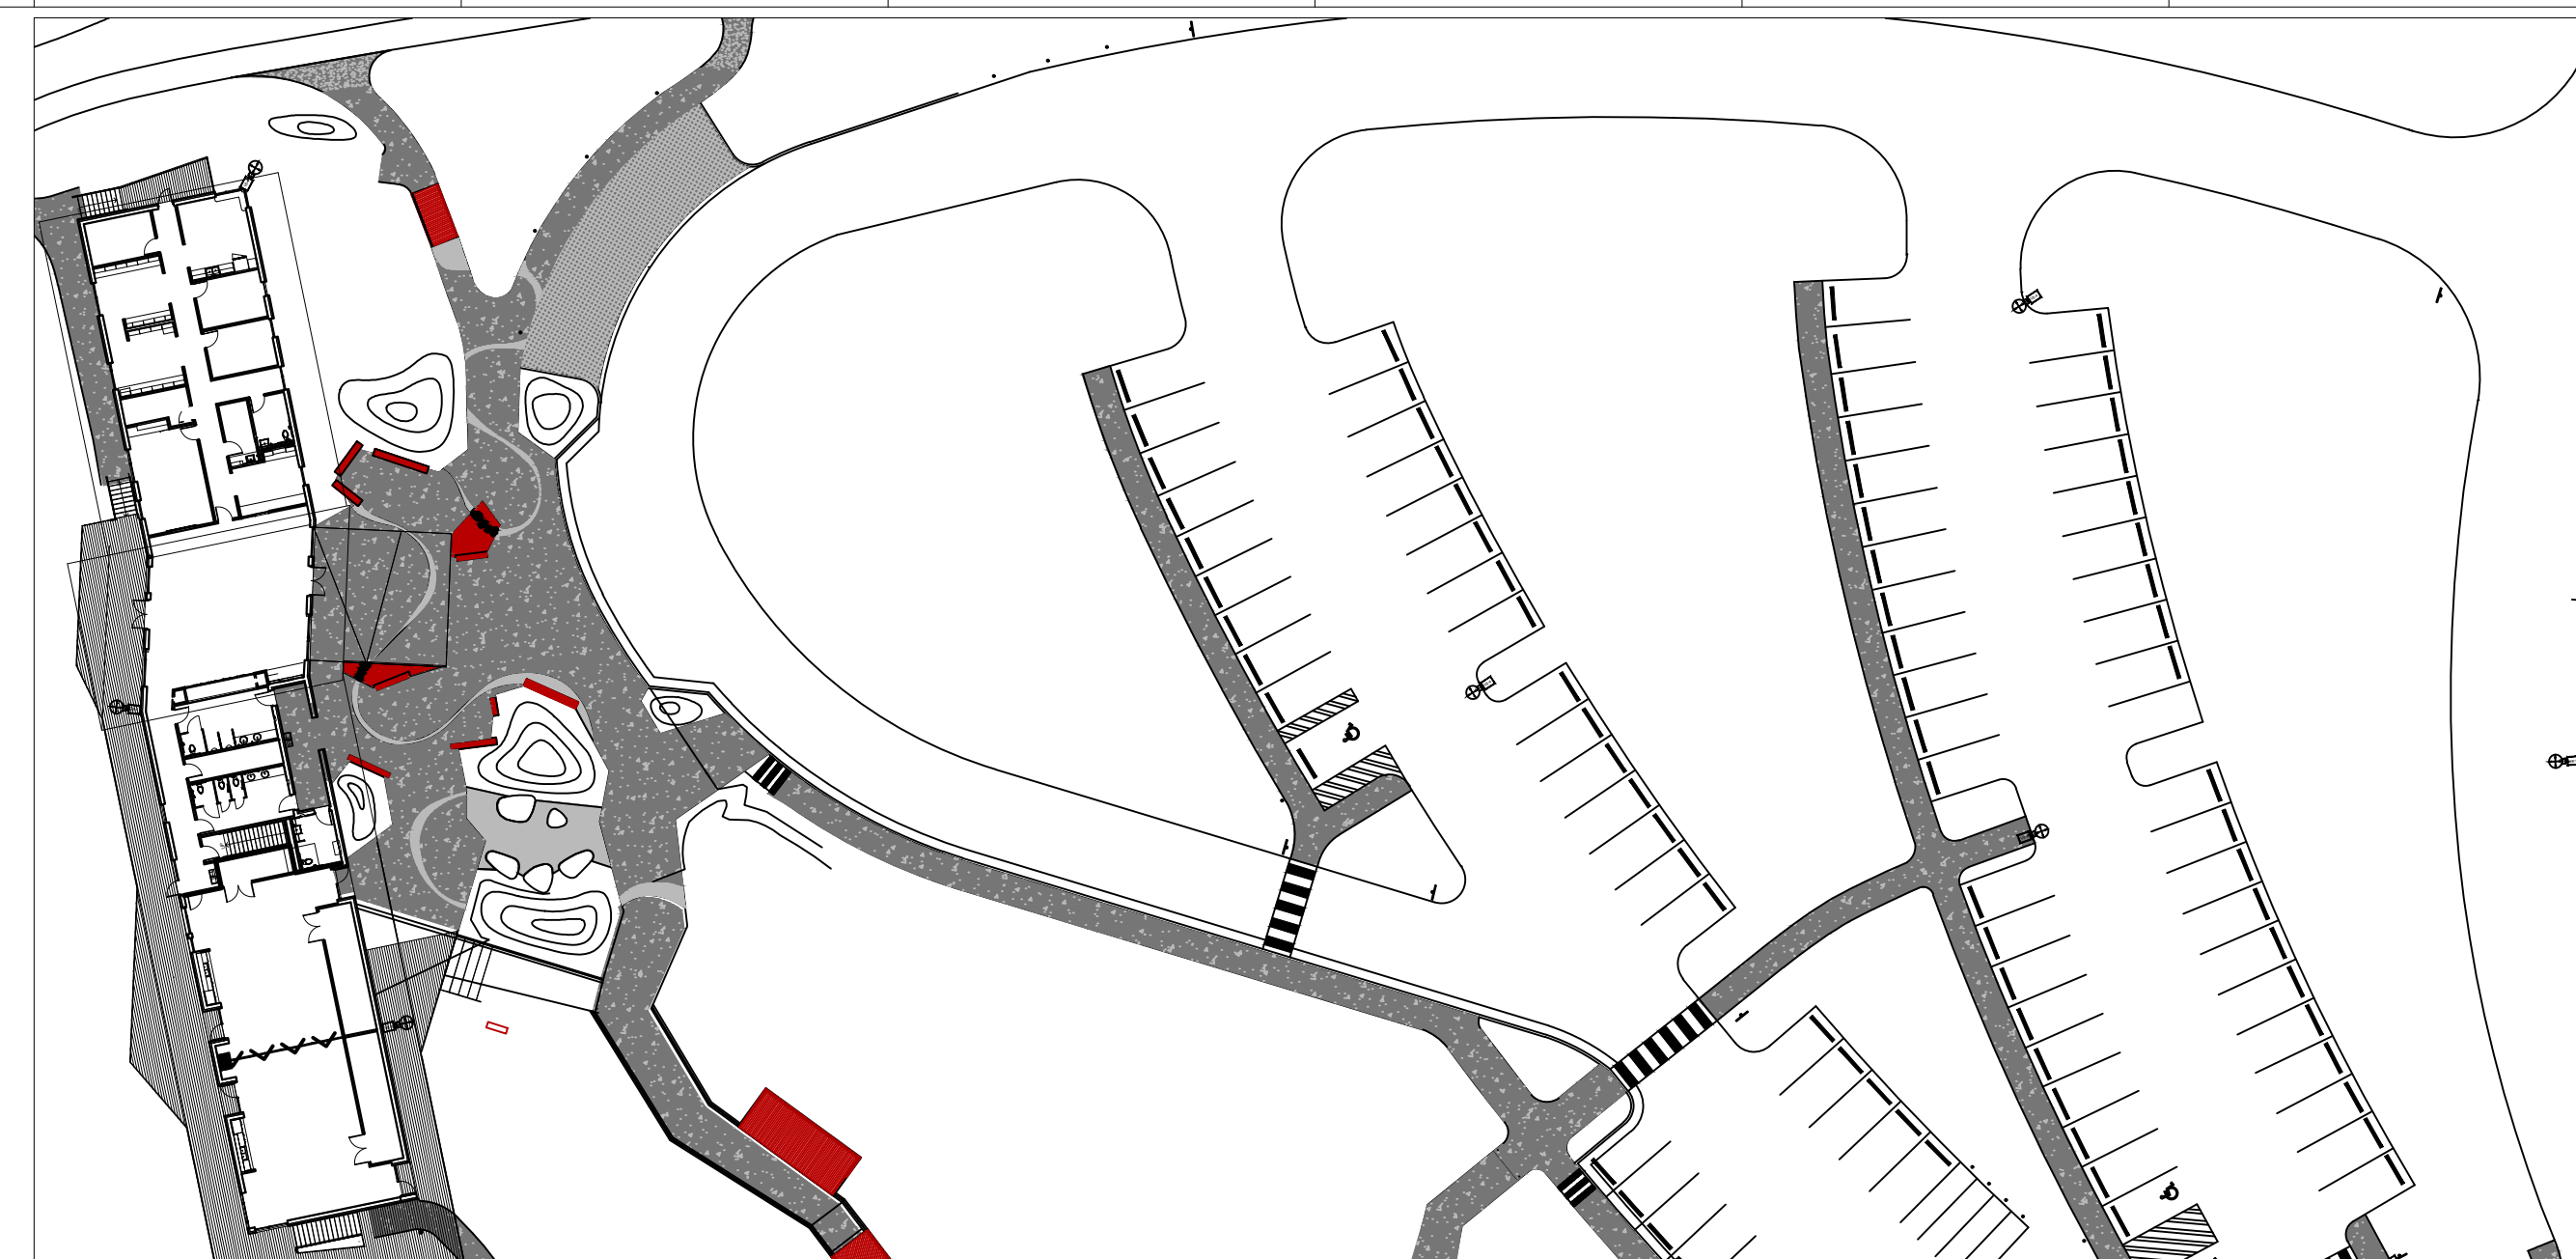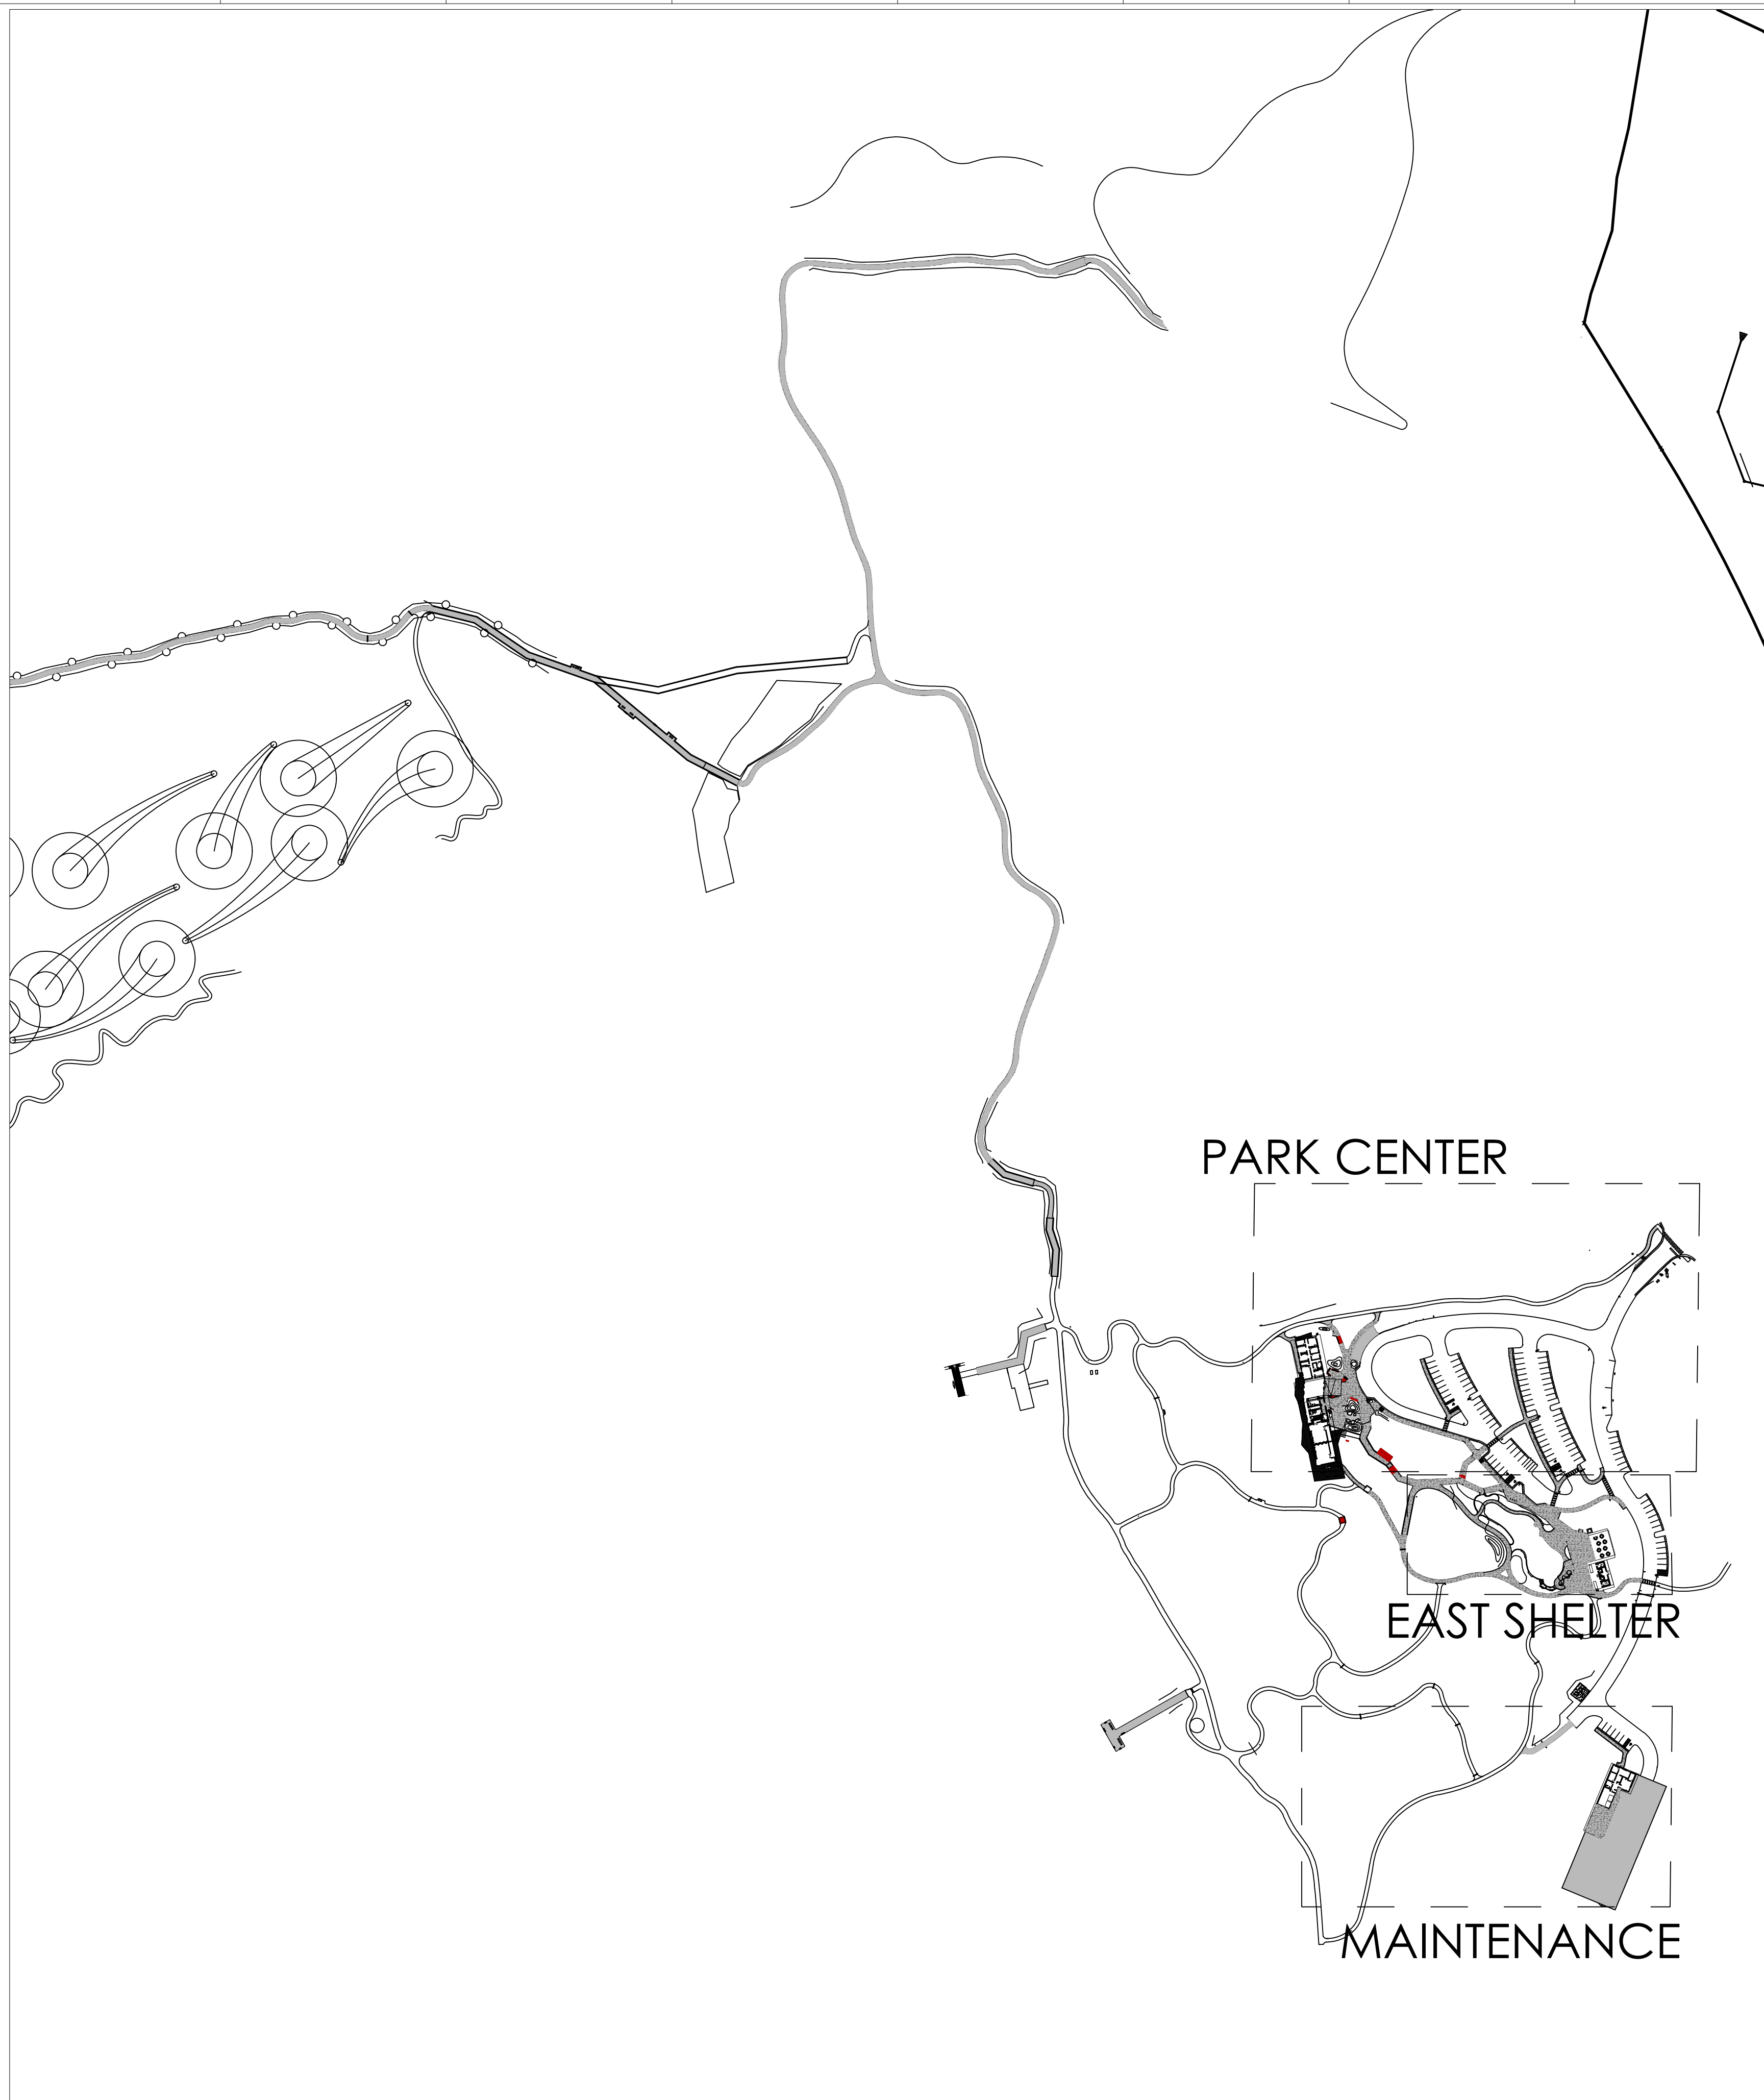

LEGEND

[illegible]

WAKE COUNTY
LAKE MYRA PARK

ELK FALLS DRIVE
WENDELL, NC 27591

ID DOCUMENTS

SECURITY DESIGN

EAST PARK SITE PLAN


DATE JULY 28, 2026 SHEET
SCALE NTS
DRAWN EKS
PROJ. NO. WAKD164











SC-04

SALE	NTS
------	-----

WYKONANIE PRAC
WYKONANIE PRAC

ROJ. NO. WAKD164

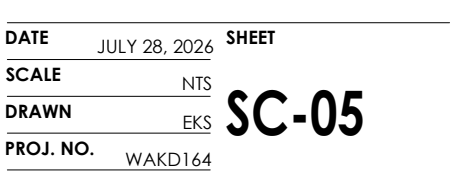

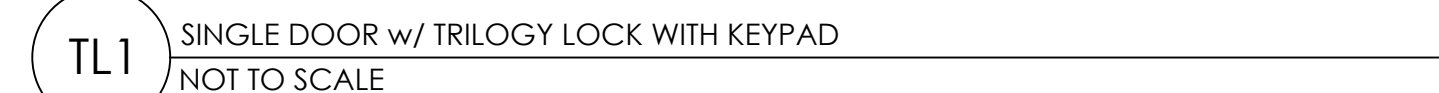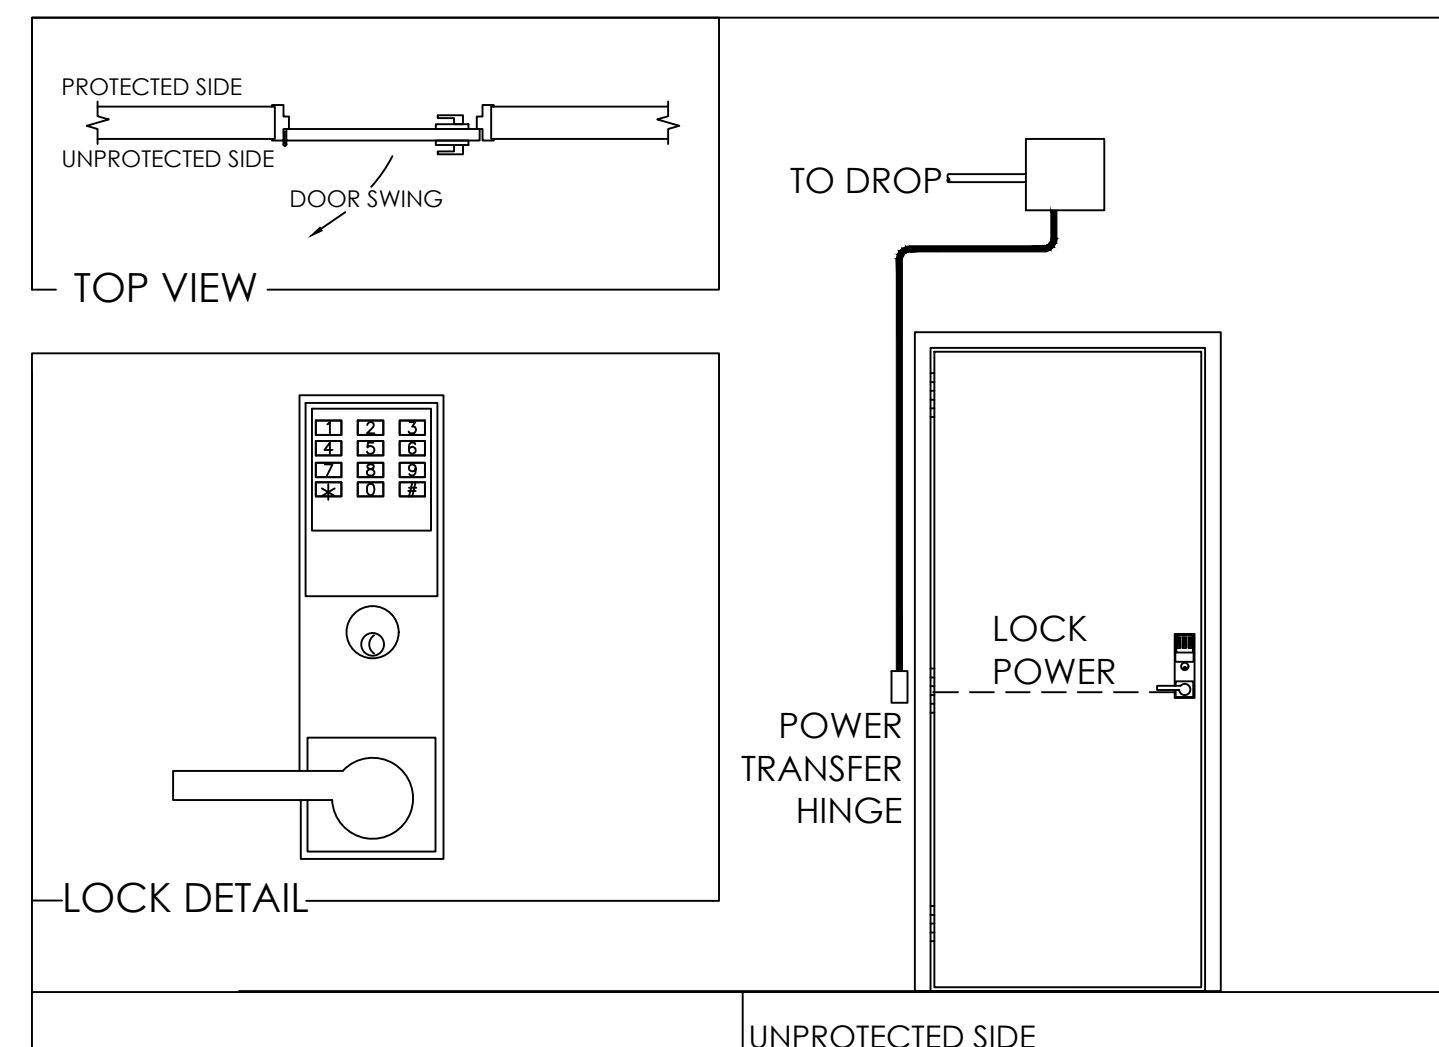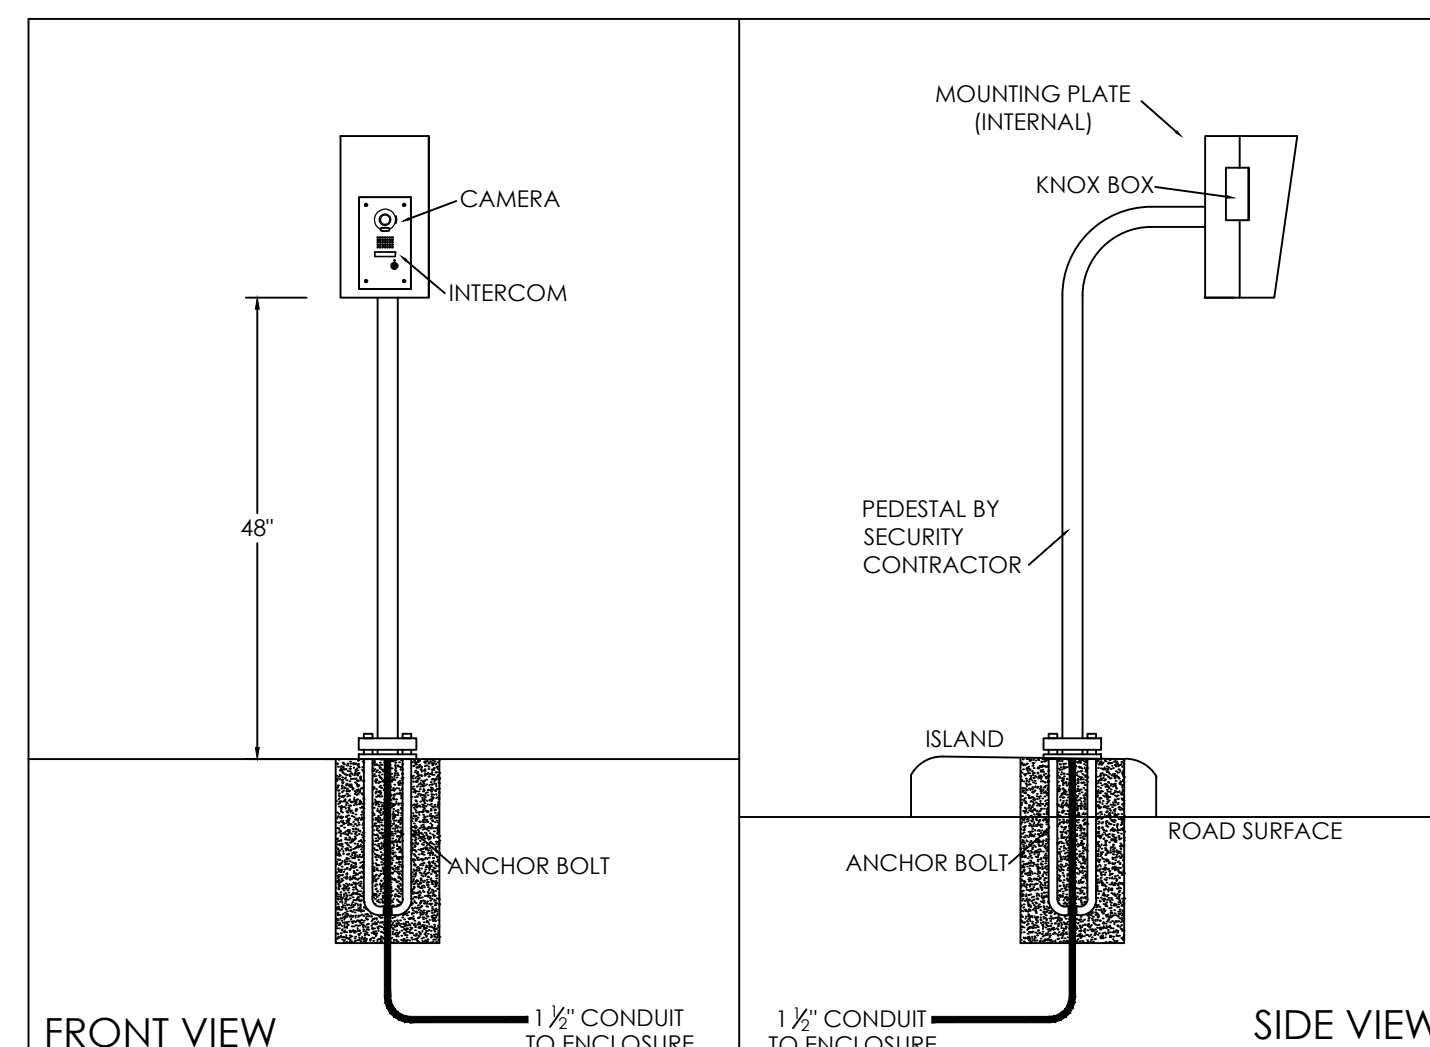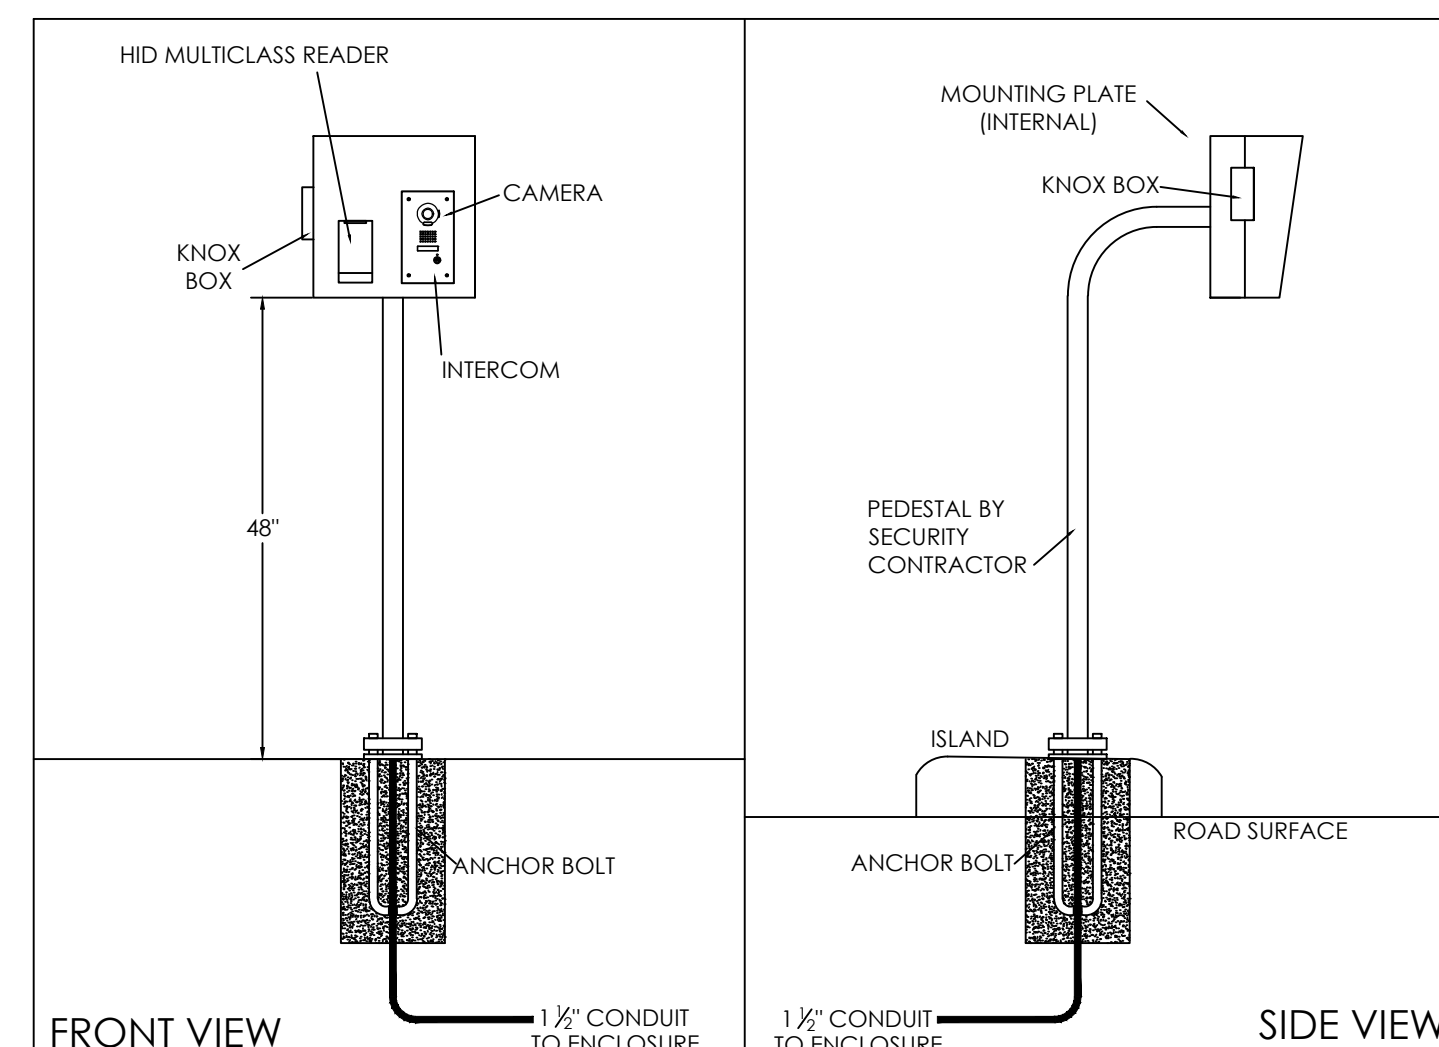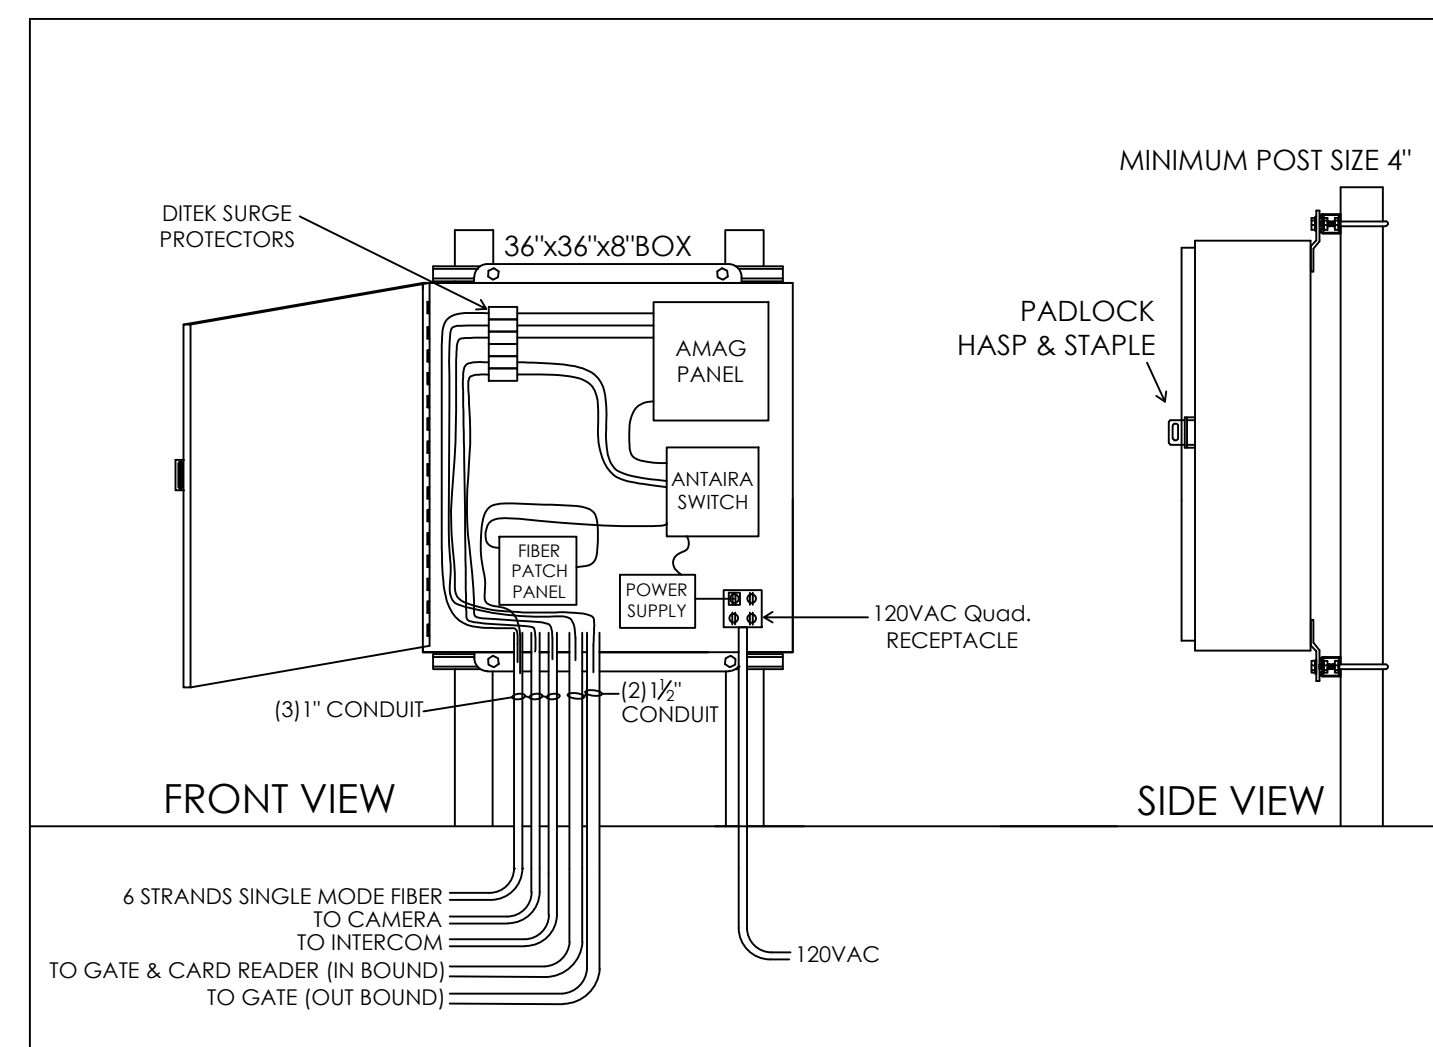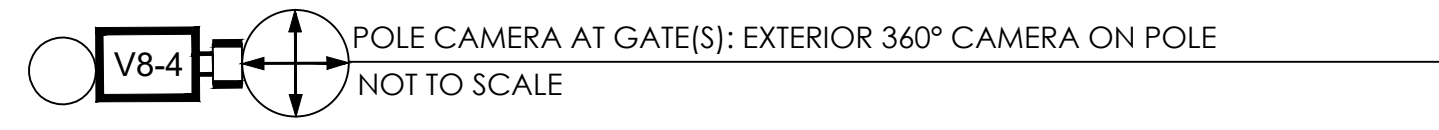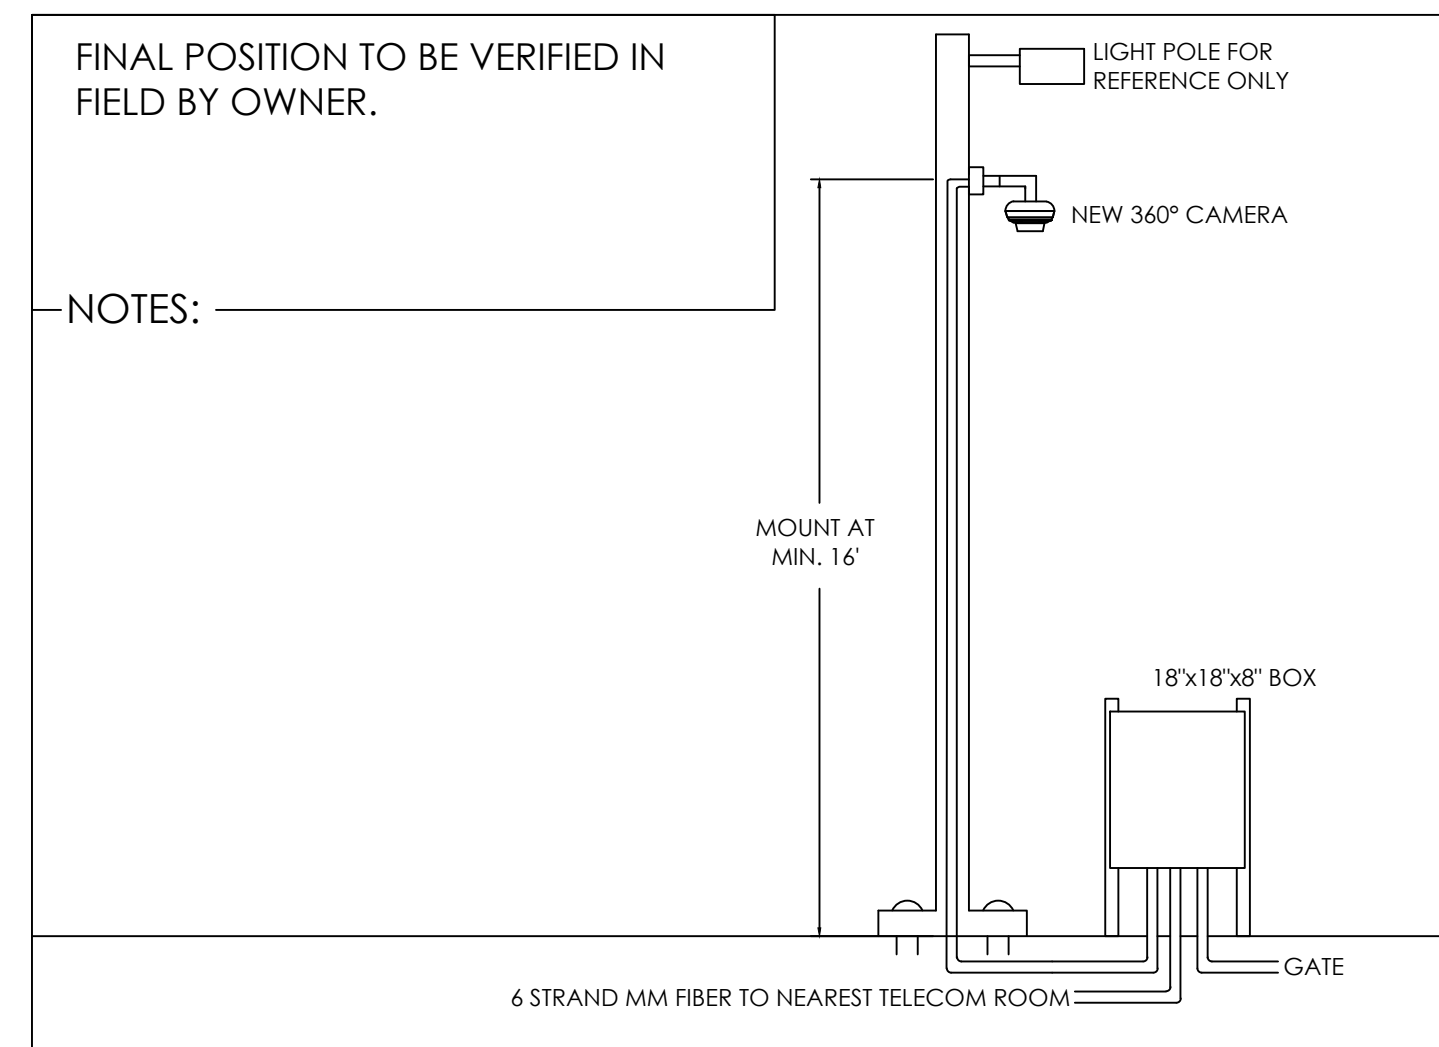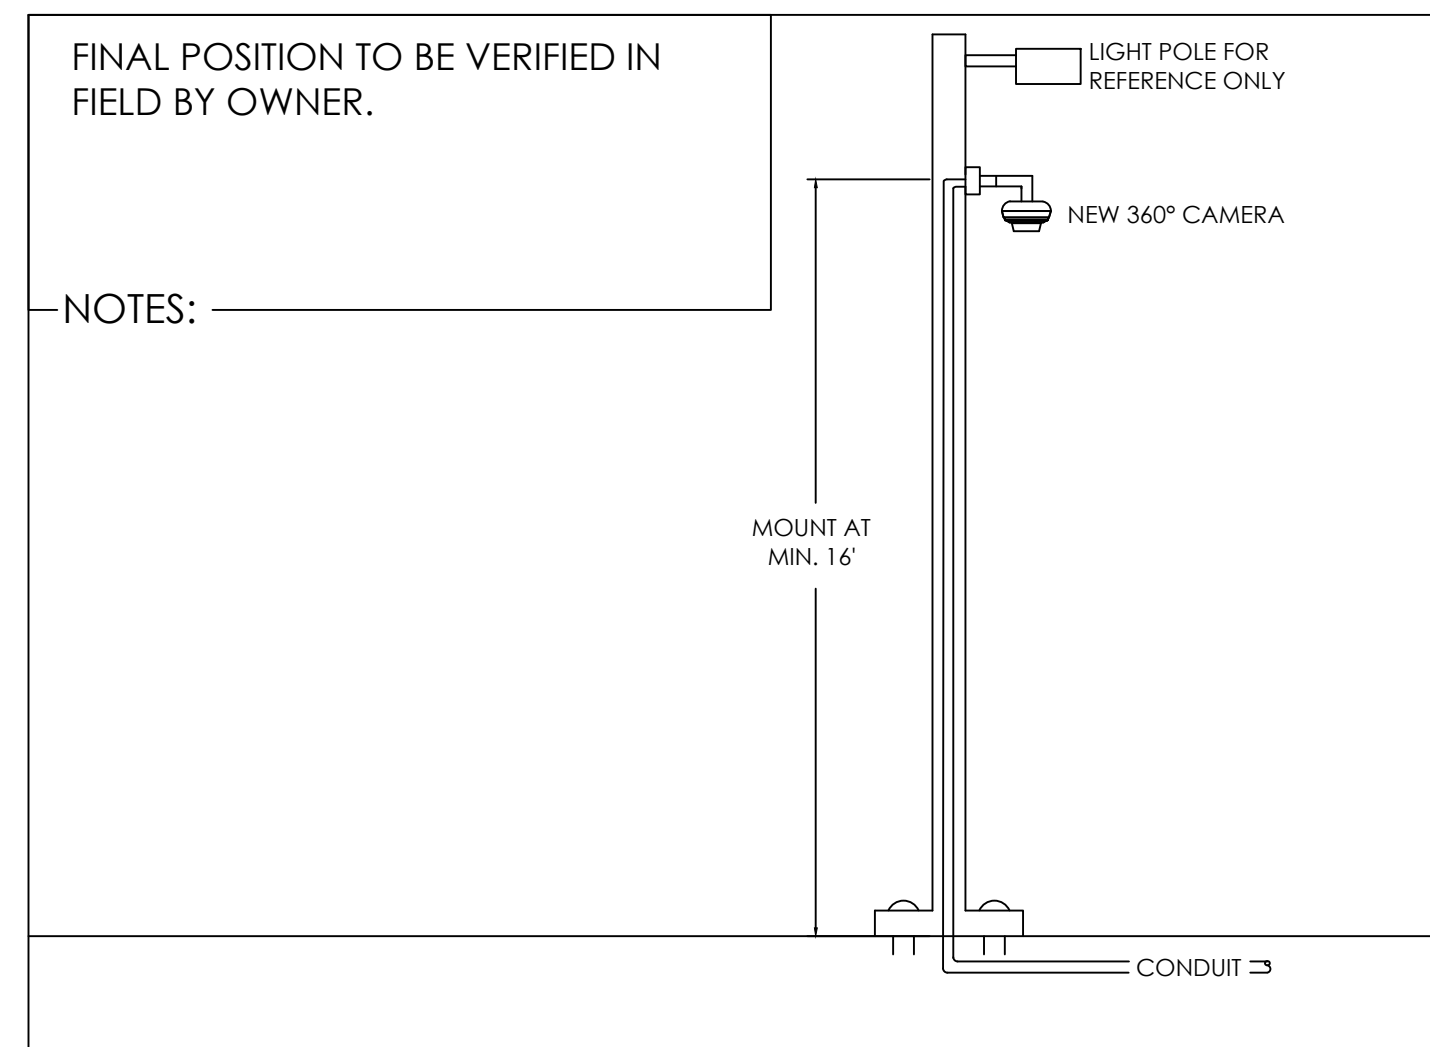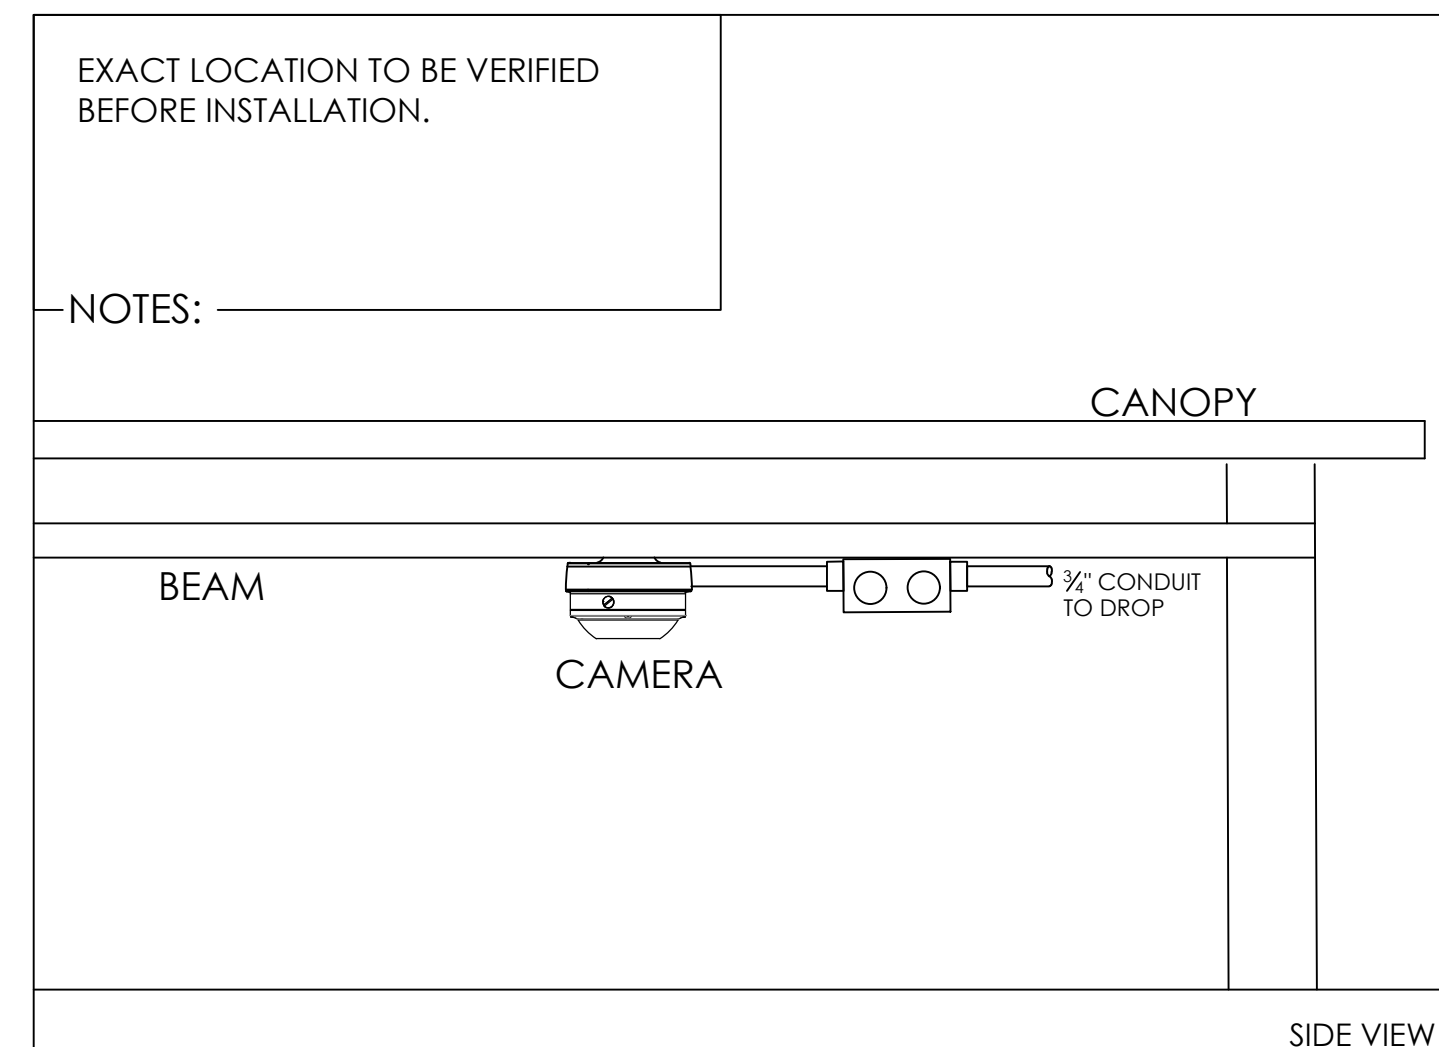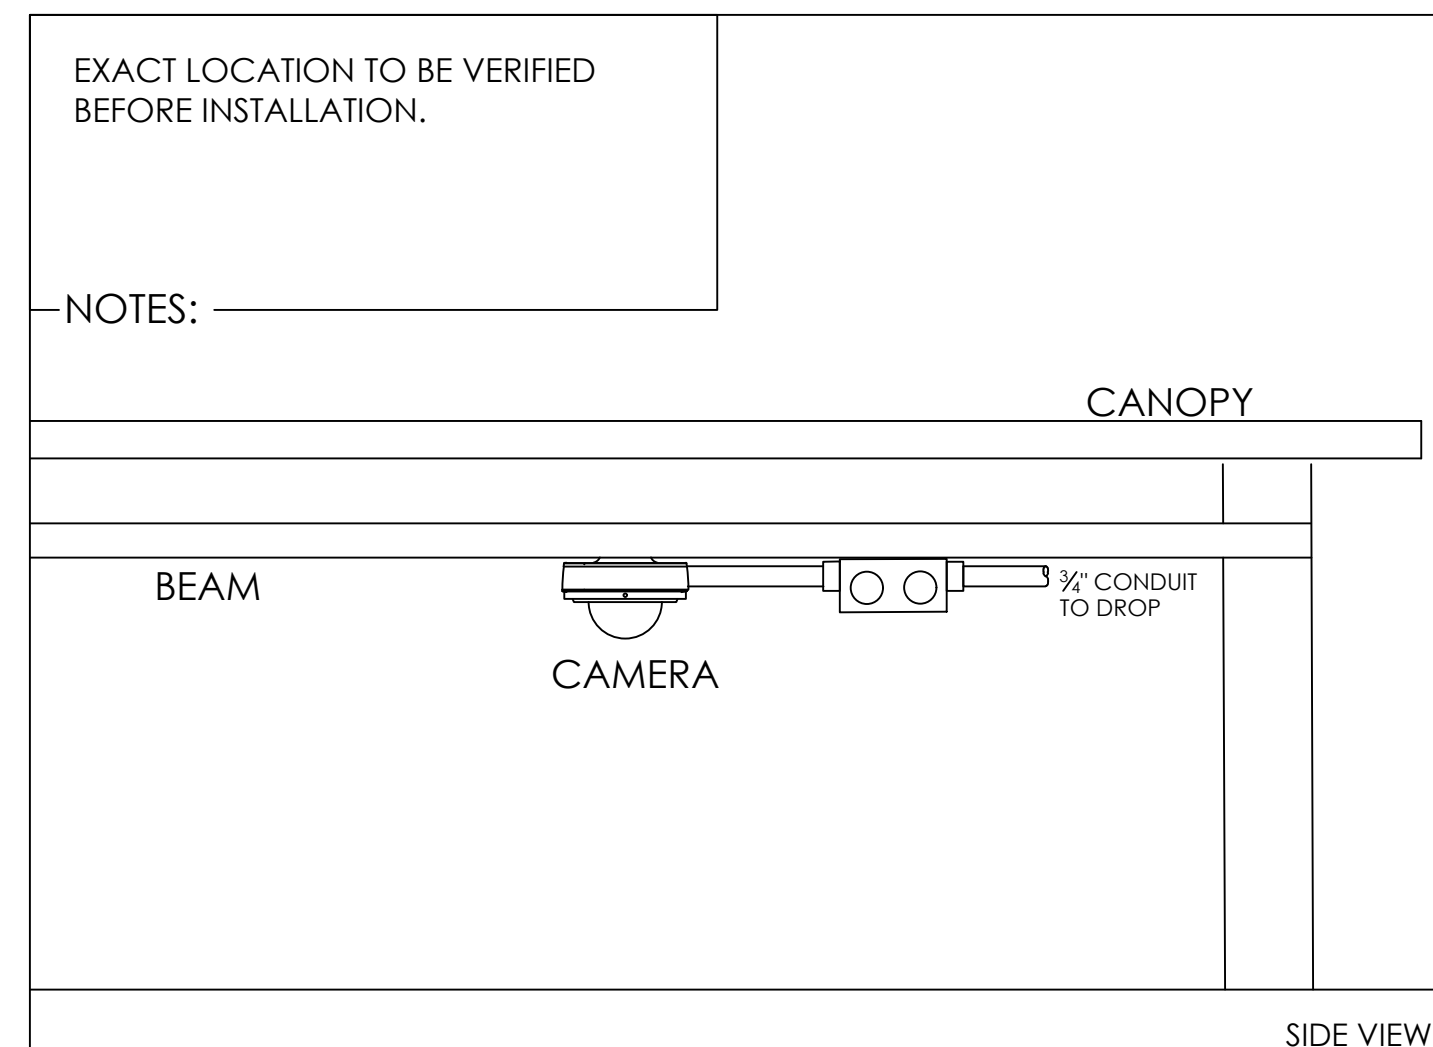[illegible]

WAKE COUNTY
LAKE MYRA PARK





ELK FALLS DRIVE
WENDELL, NC 27591

BID DOCUMENTS

SECURITY DESIGN

SECURITY DETAILS

DATE	JULY 28, 2026	SHEET
SCALE	NTS	SC-10
DRAWN	EKS	
PROJ. NO.	WAKD164	

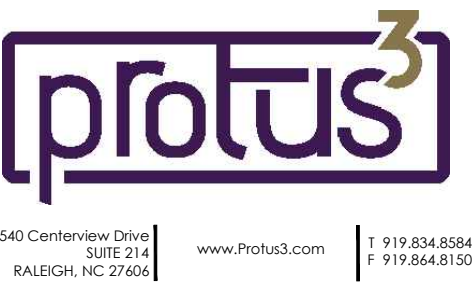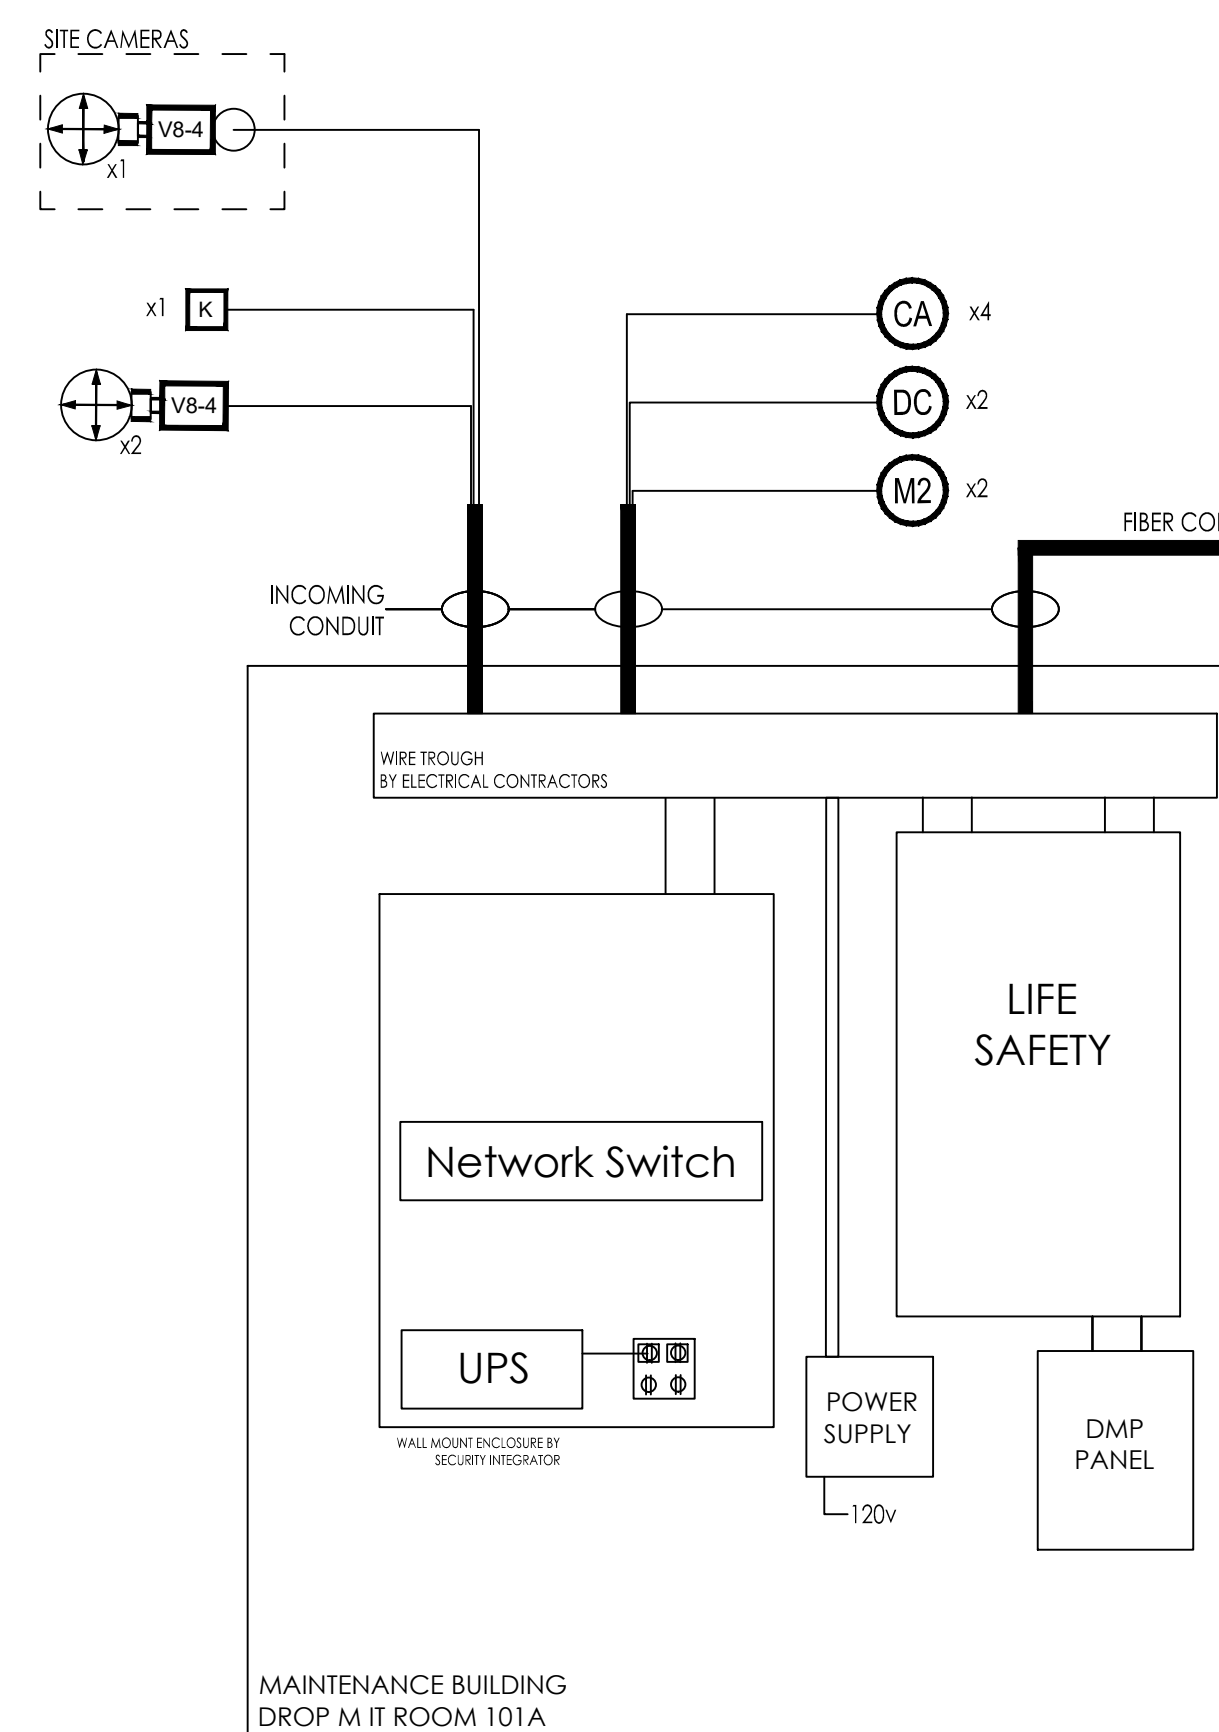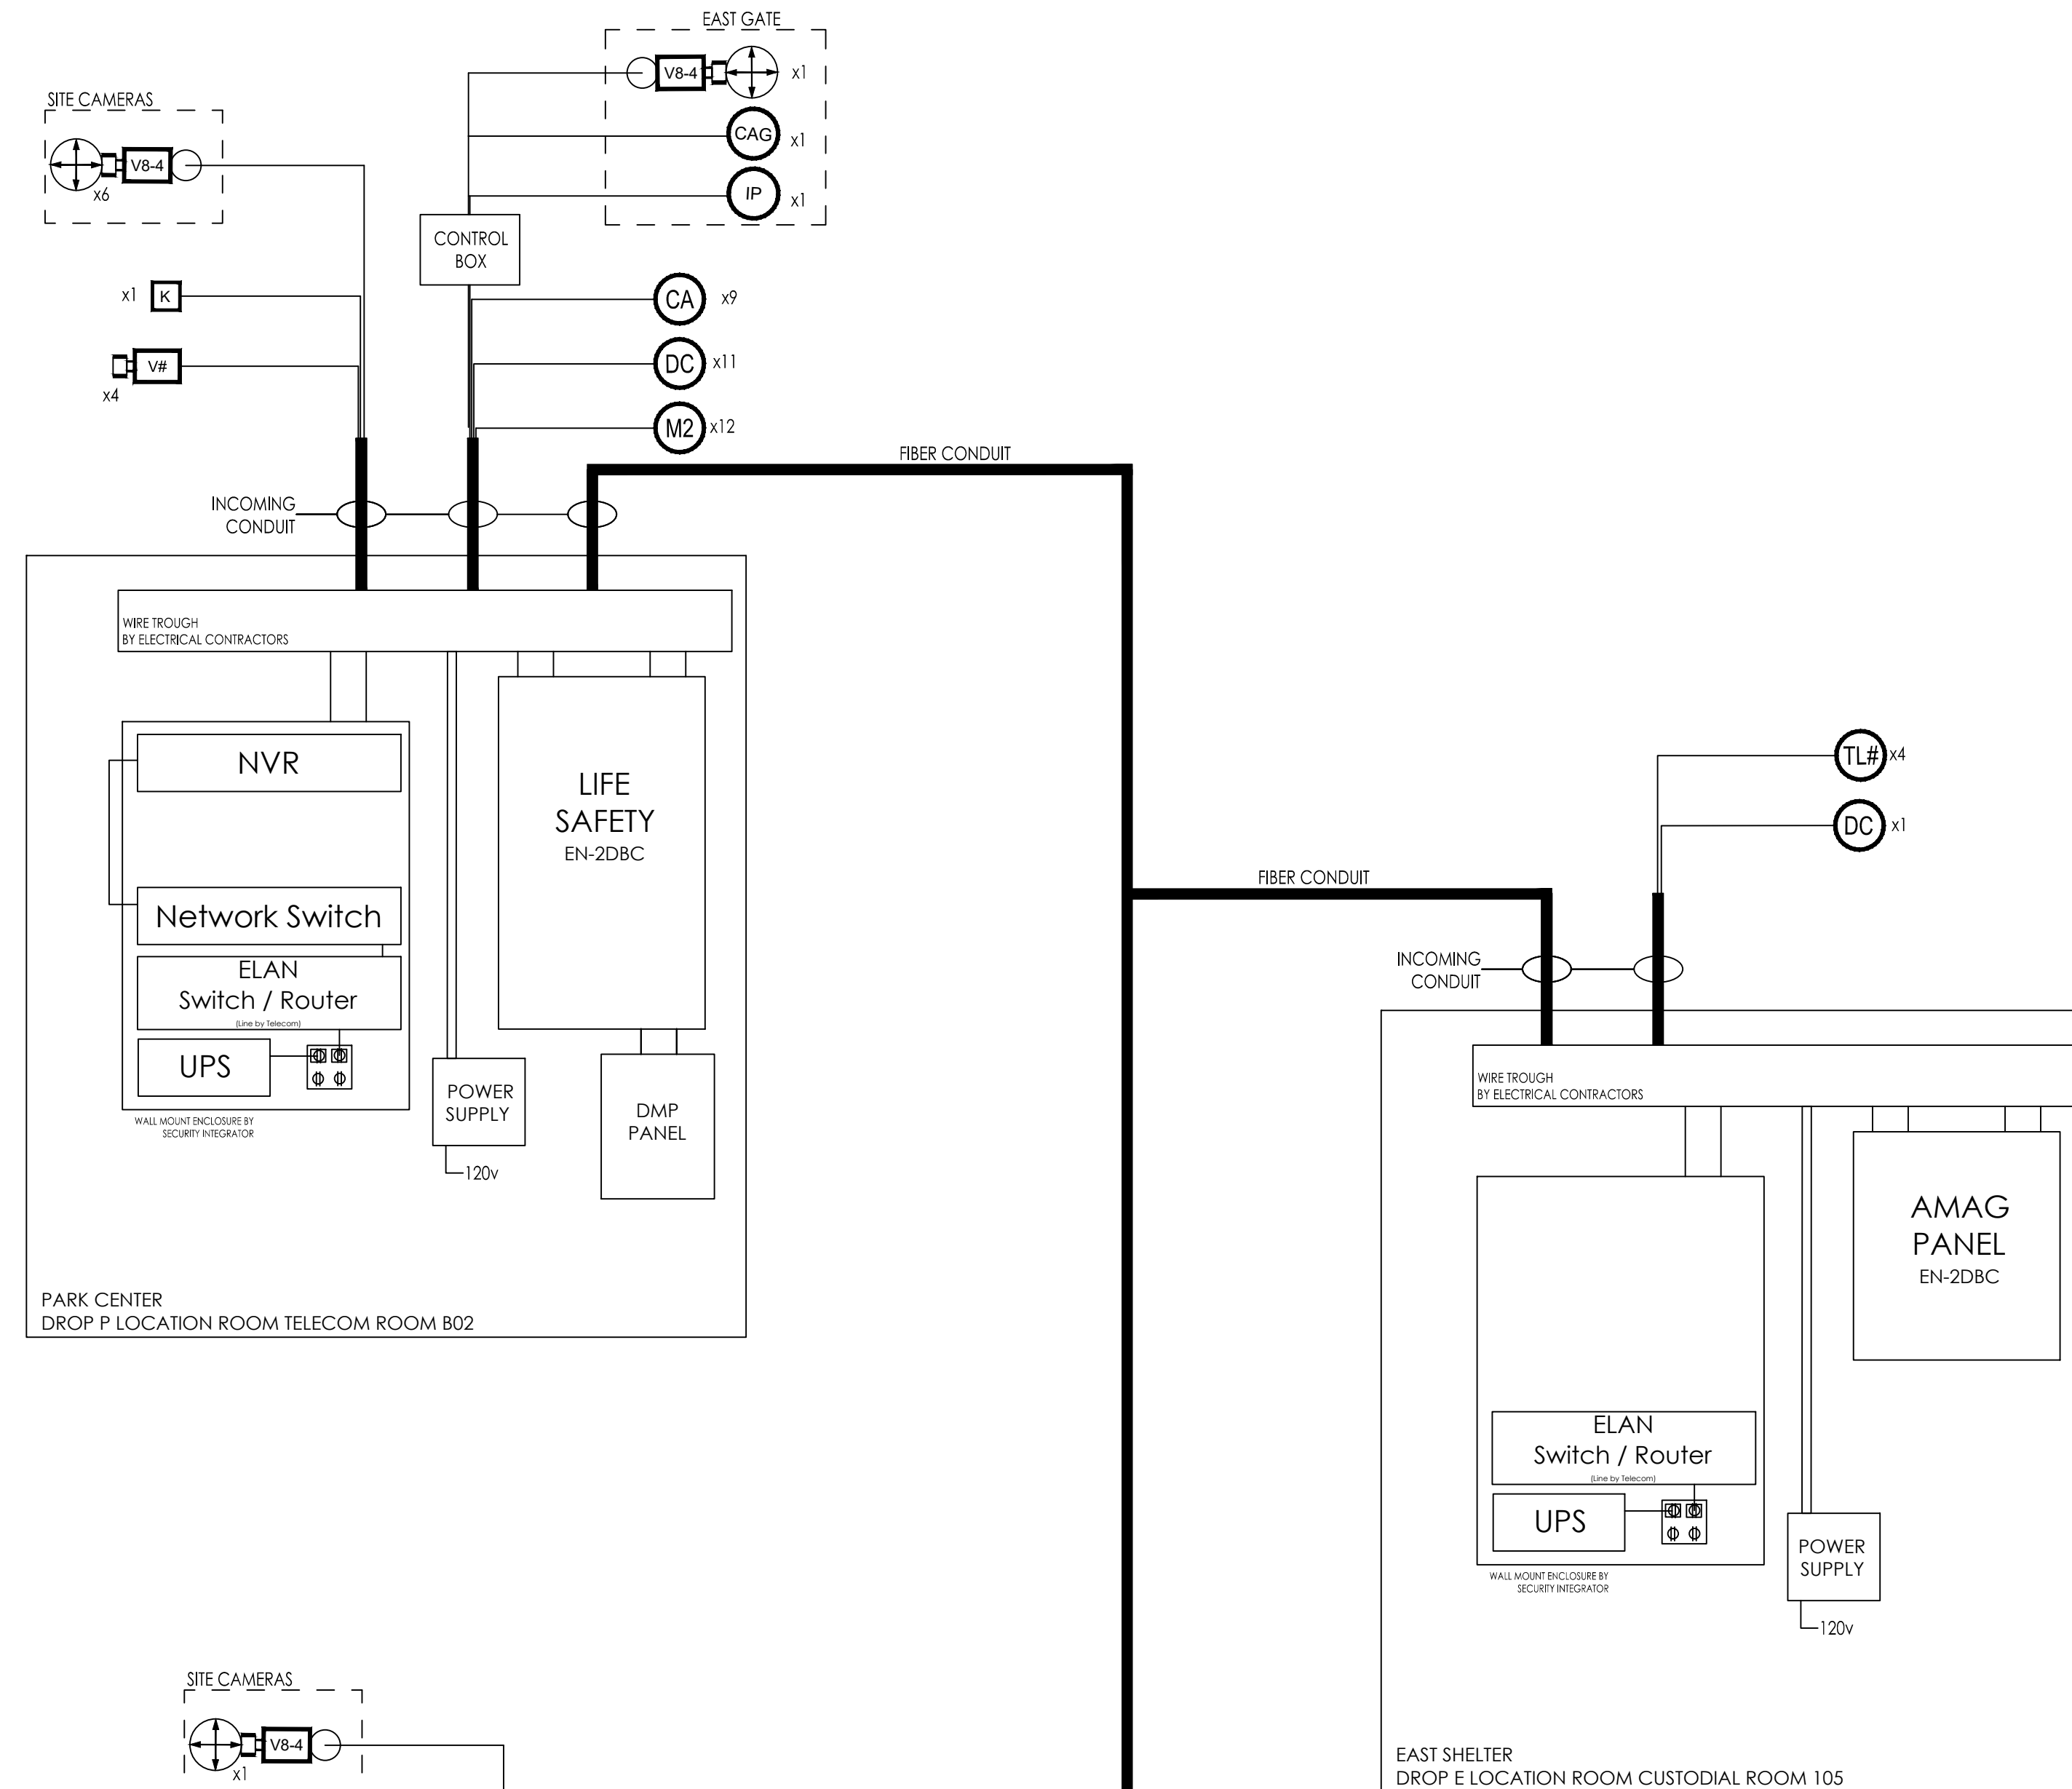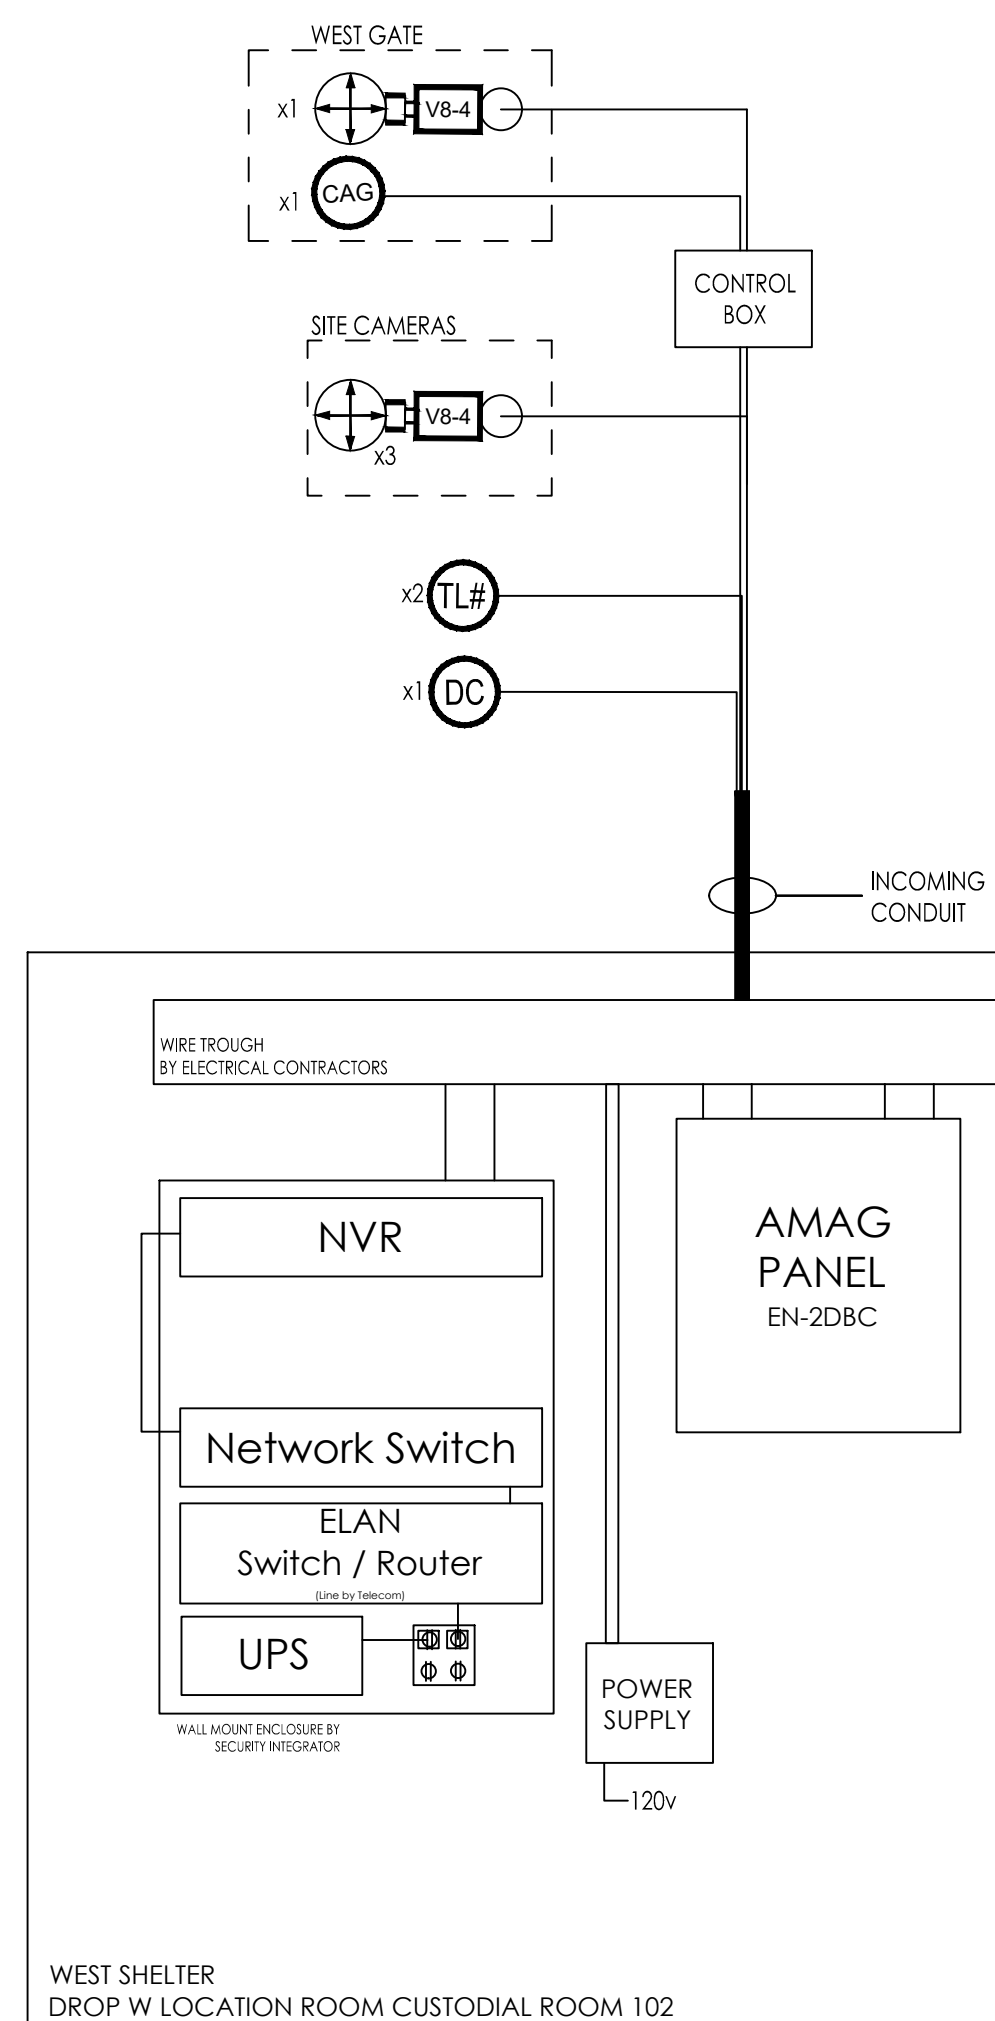

THIS DRAWING IS THE PROPERTY OF RMA AND MAY NOT BE USED
REPRODUCED, OR DISTRIBUTED WITHOUT WRITTEN PERMISSION.

[illegible]

WAKE COUNTY
LAKE MYRA PARK

ELK FALLS DRIVE
WENDELL, NC 27591

BID DOCUMENTS

SECURITY DESIGN

RISE R DIAGR M

DATE JULY 28, 2026 SHEET
SCALE NTS
DRAWN EKS
PROJ. NO. WAKD164

SC-11