



BUILDING #1

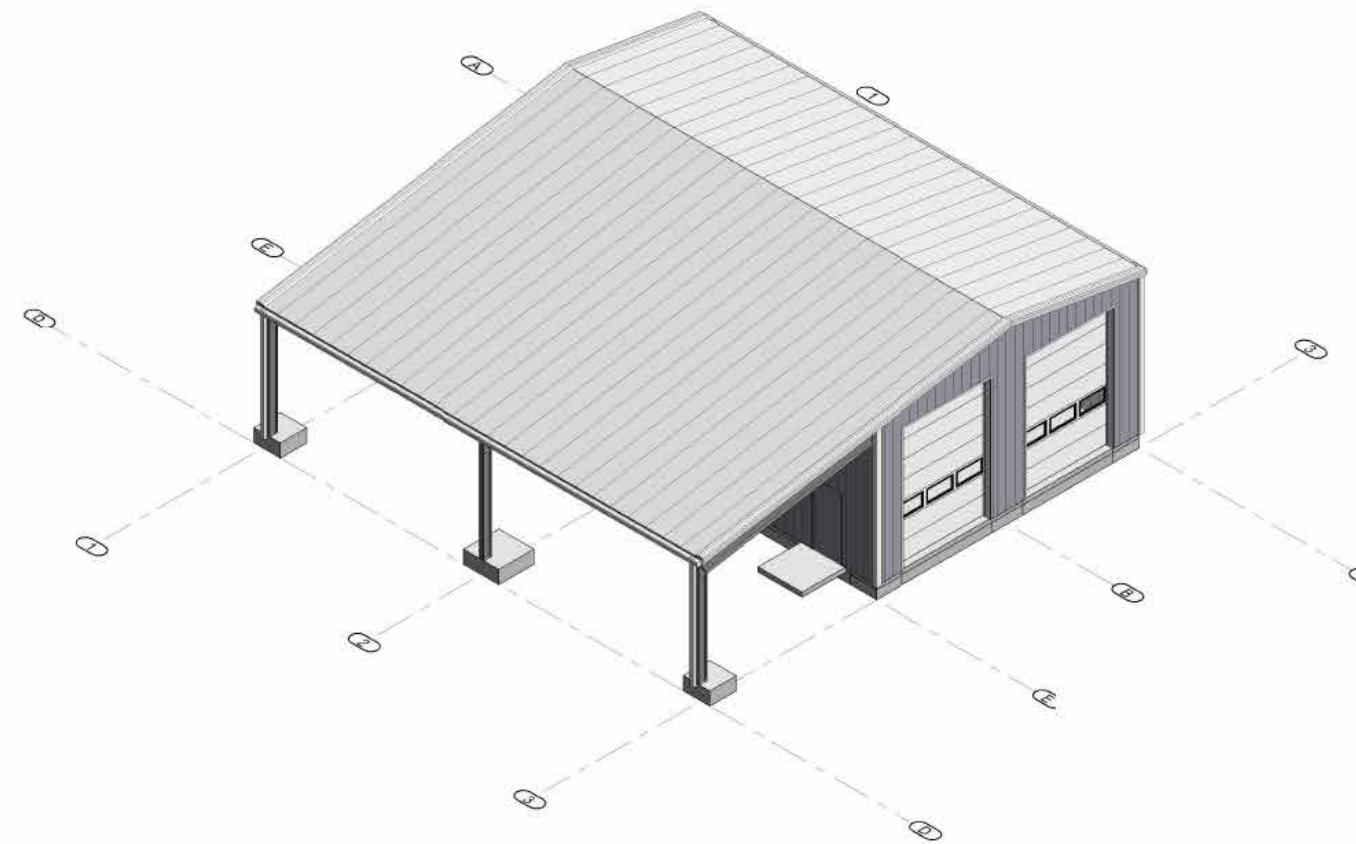

BUILDING #2

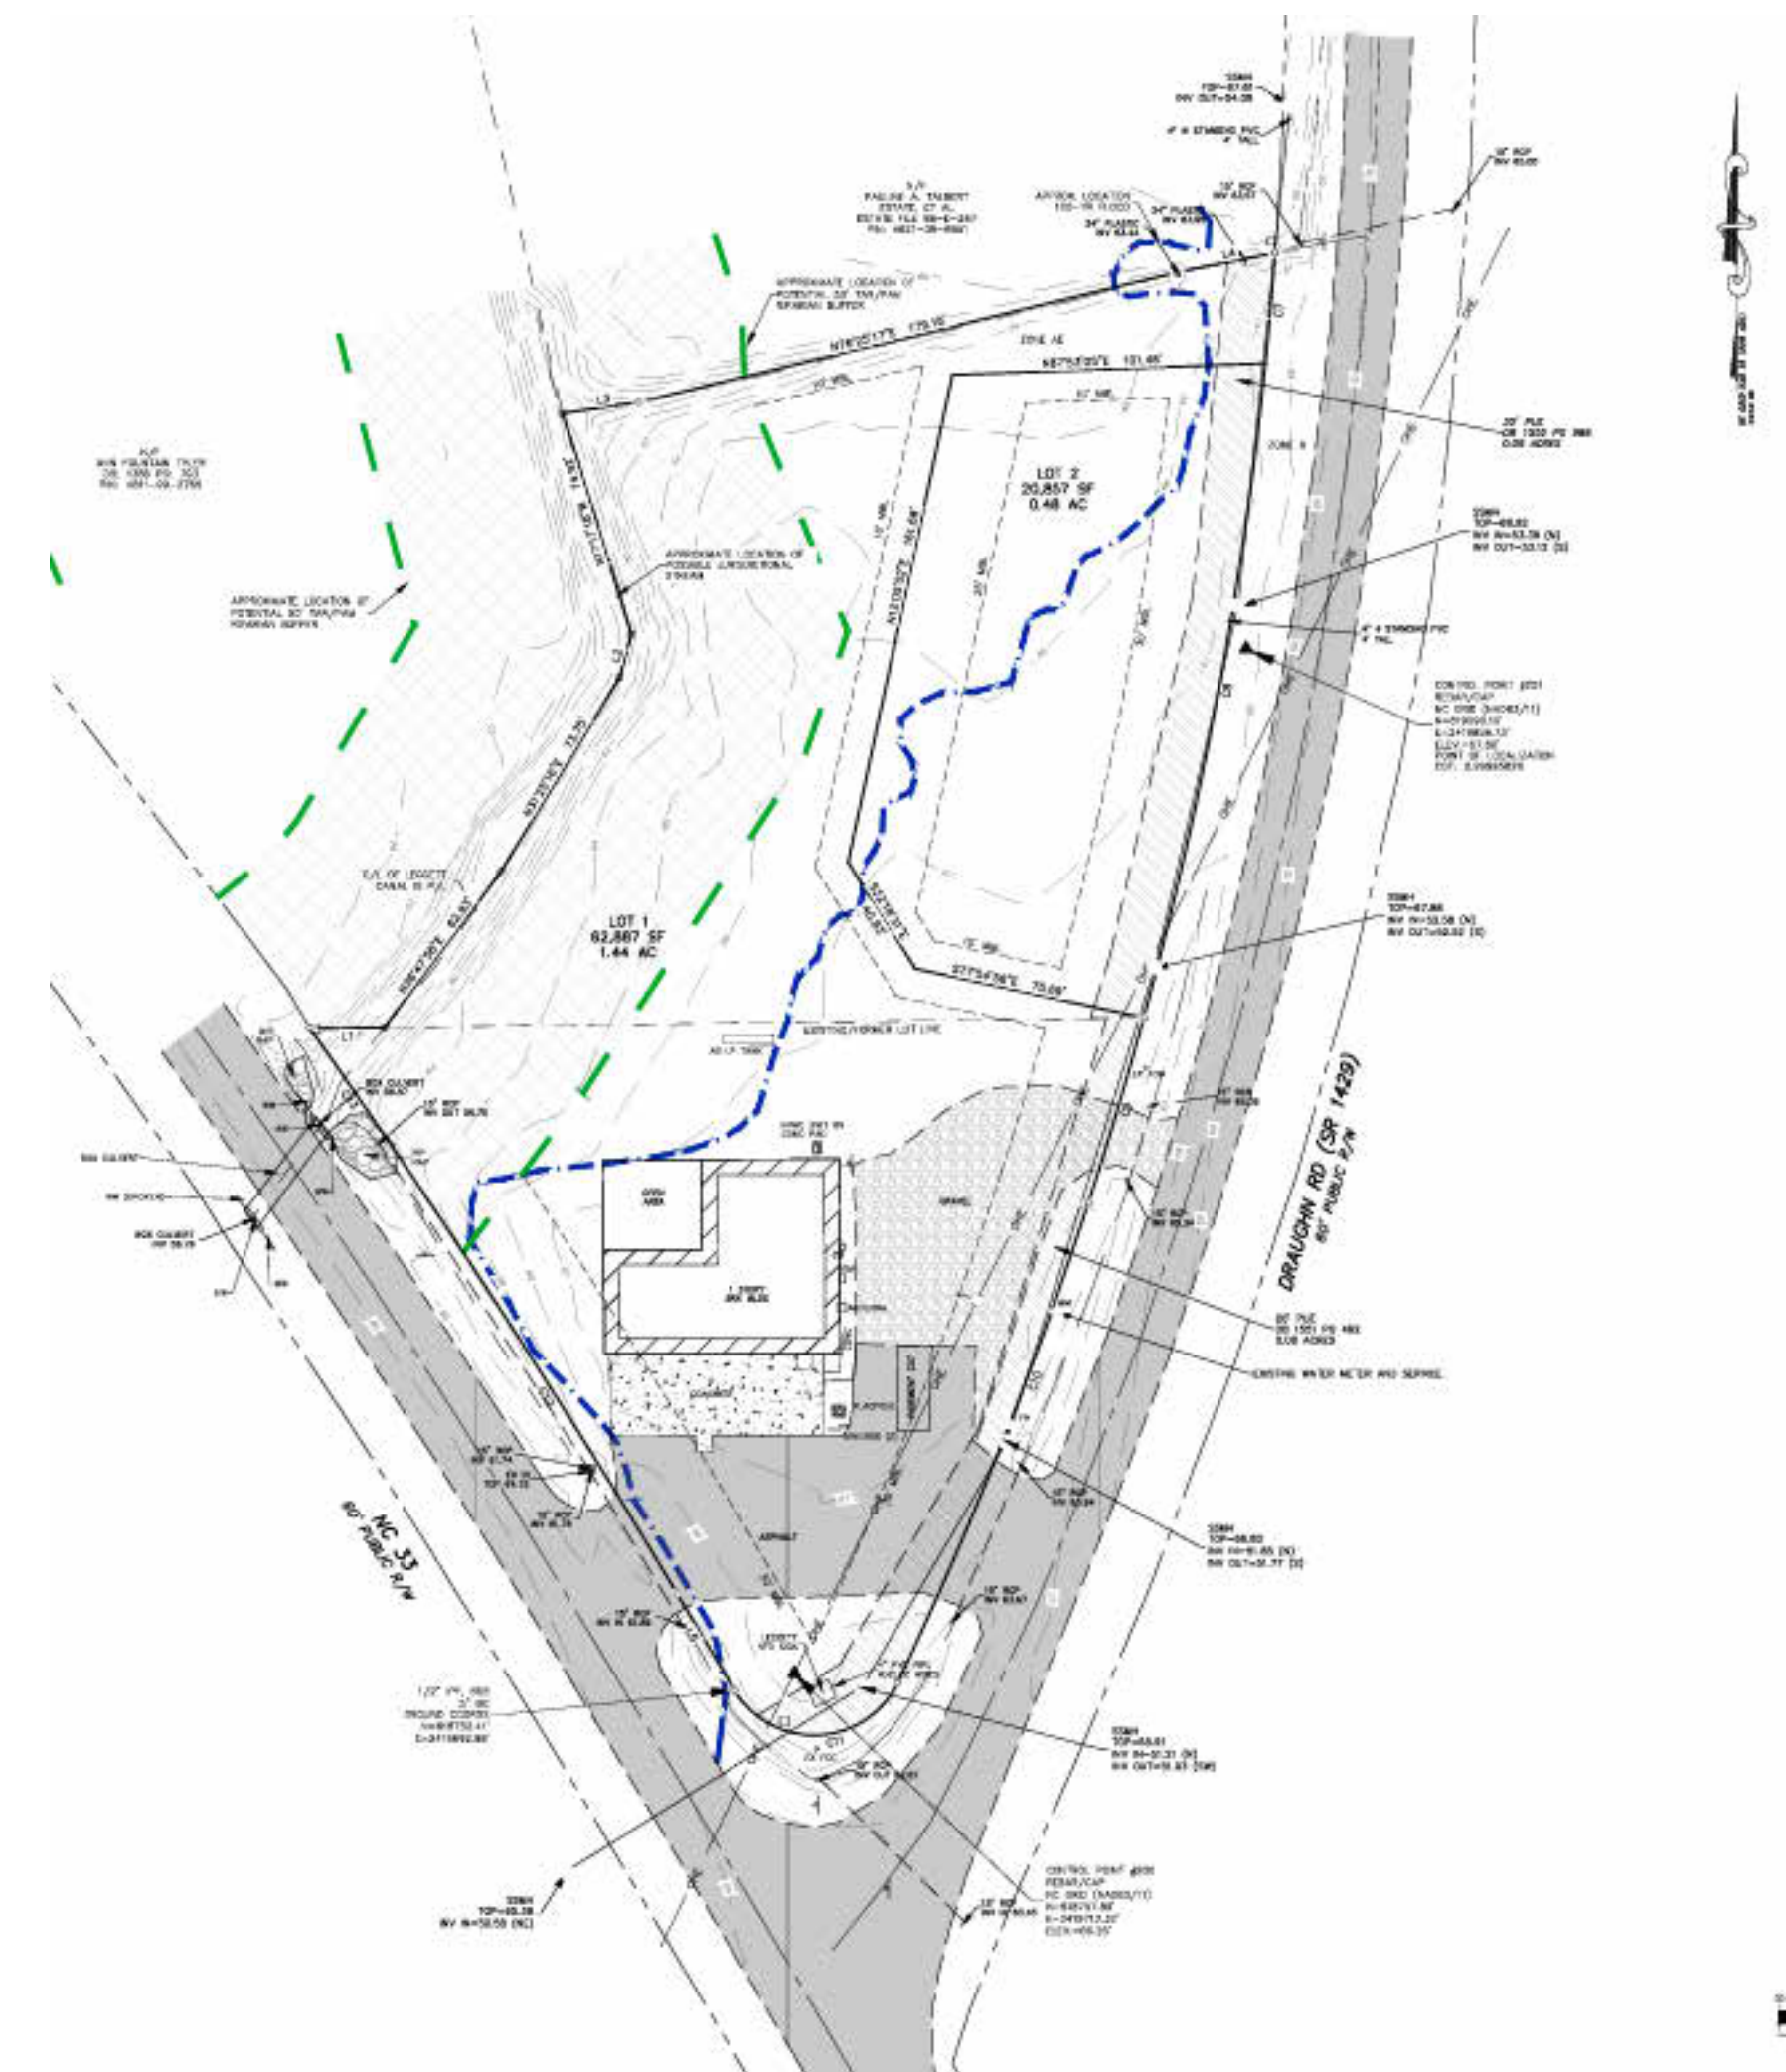

SITEPLAN

OWNER:
LEGGETT VFD
29 DRAUGHN RD
TARBORO, NC 27886

OWNER REPRESENTATIVE:
CHARTER CONSTRUCTION
SERVICES, INC.
2801-C NASH STREET, NW
WILSON, NC 27896
TEL: (252) 265-0035

PREPARED BY:
BARTLETT ENGINEERING AND SURVEYING, PC
1906 NASH STREET NORTH
WILSON, NC 27893
TEL: (252) 399-0704

Sheet:

MC

Project Number: 24-034

Issue Date: 02/10/2025

Drawn by: CGL

MASTER COVER SHEET

NEW BUILDING PLANS FOR:
LEGGETT VOLUNTEER FIRE DEPARTMENT
AND THE TOWN OF LEGGETT

Title Sheet:

PHASED CONSTRUCTION SET FOR

LEGGETT VOLUNTEER FIRE DEPARTMENT & TOWN LEGGETT OFFICES



BARTLETT

ENGINEERING & SURVEYING, PC

1906 Nash Street North
Wilson, NC 27893-1726
License # C-1551

V (252) 399-0704
F (252) 399-0804
www.bartletteng.com



CHARTER

CONSTRUCTION

SERVICES, INC.

PLANNING | MANAGEMENT | DESIGN-BUILD

(252) 265-0035
CharterConstructionServices.com

2801-C Nash St NW Wilson, NC 27896
License # 51638