



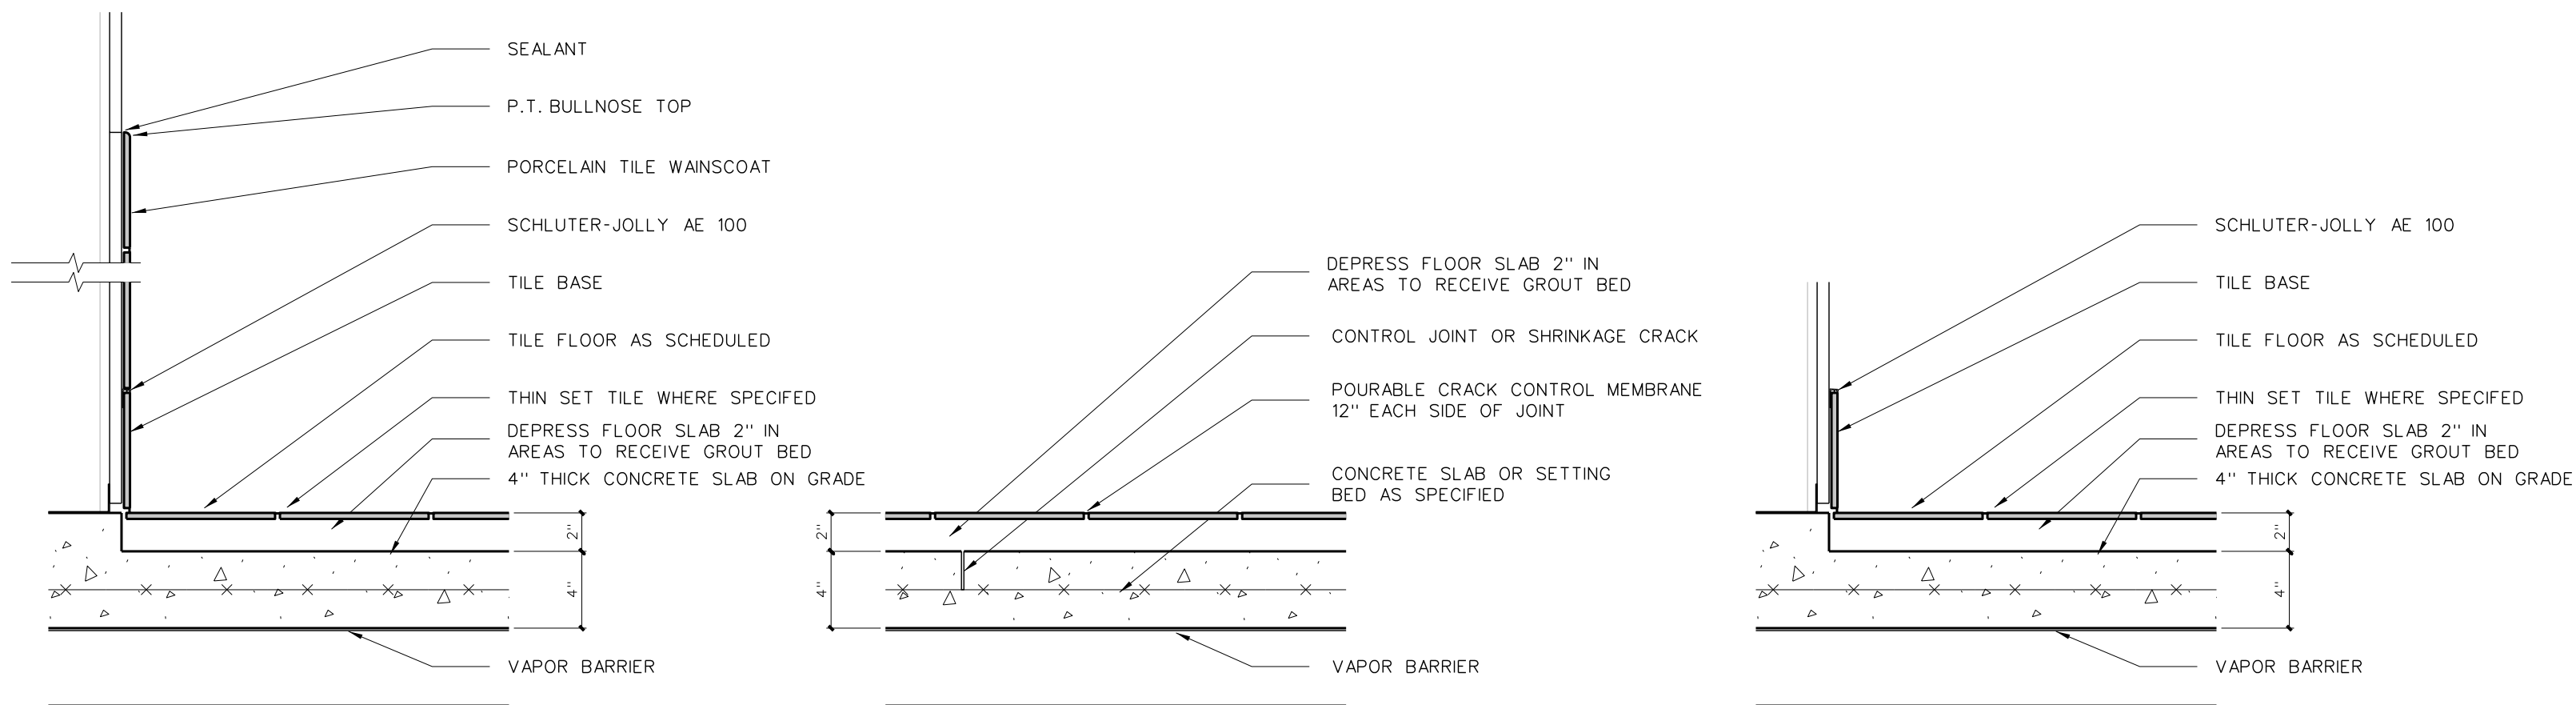

BASE / WAINSCOT DETAIL
@ GROUT BED

DETAIL @ CONTROL JOINT

BASE DETAIL
@ GROUT BED

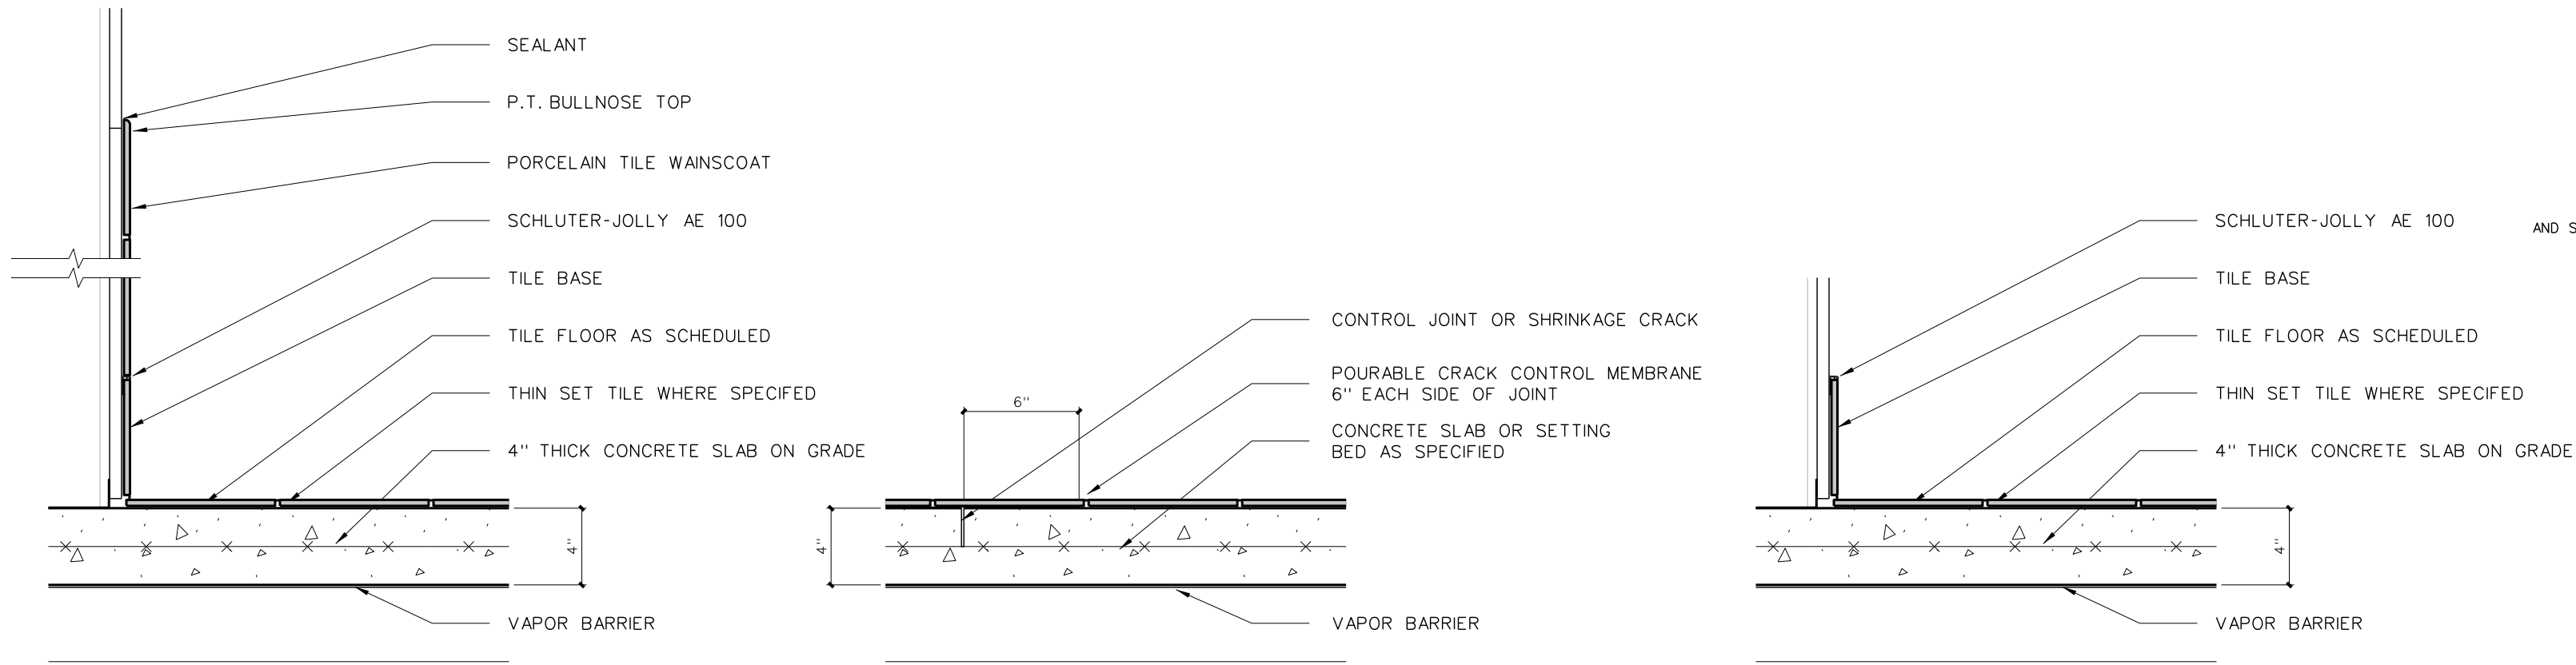


BASE / WAINSCOT DETAIL
FOR THIN SET TILE

THIN SET TILE DETAIL
@ CONTROL JOINT


BASE DETAIL
FOR THIN SET TILE

104.5 TILE DETAILS


SCALE: 1 1/2" = 1'-0"

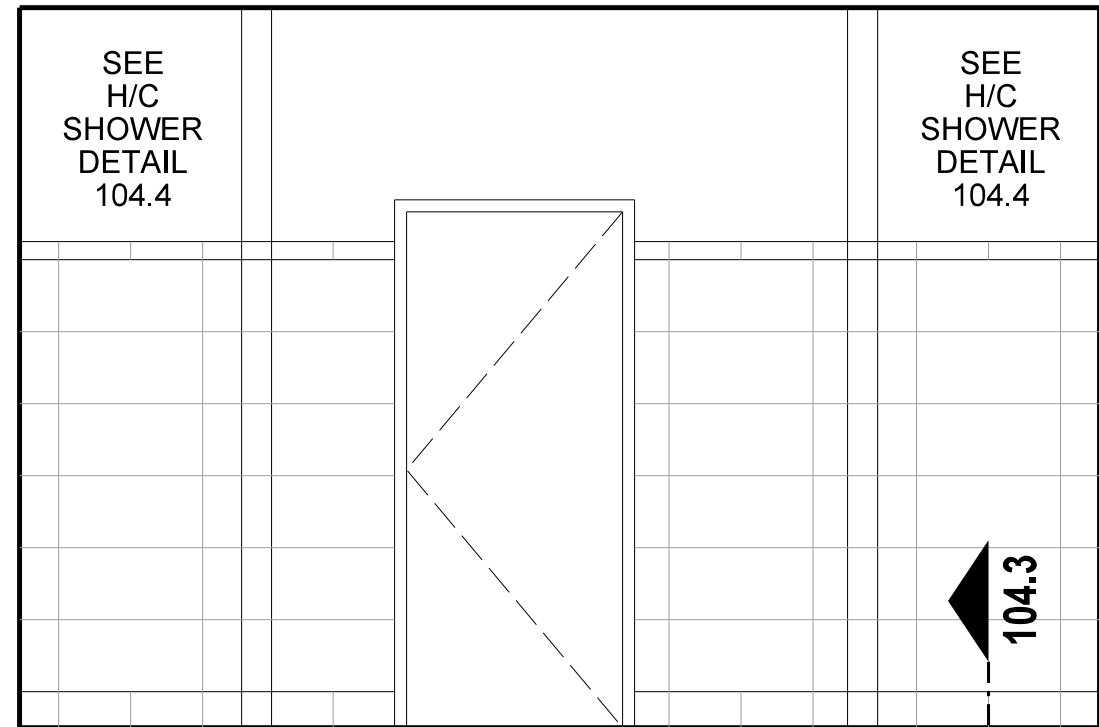


D MEN 103B (WOMEN 102B O.H.)

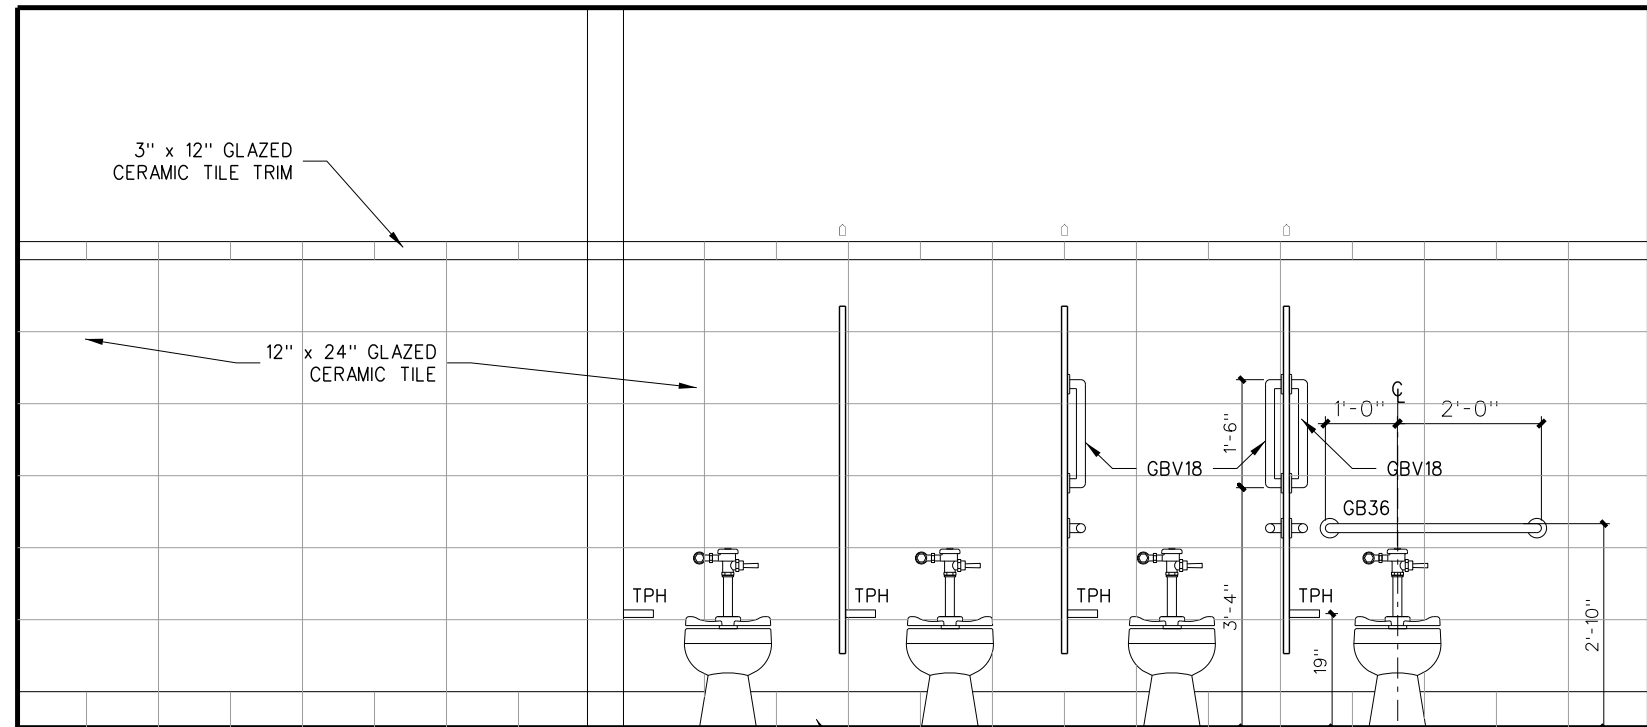


C MEN 103A O.H.

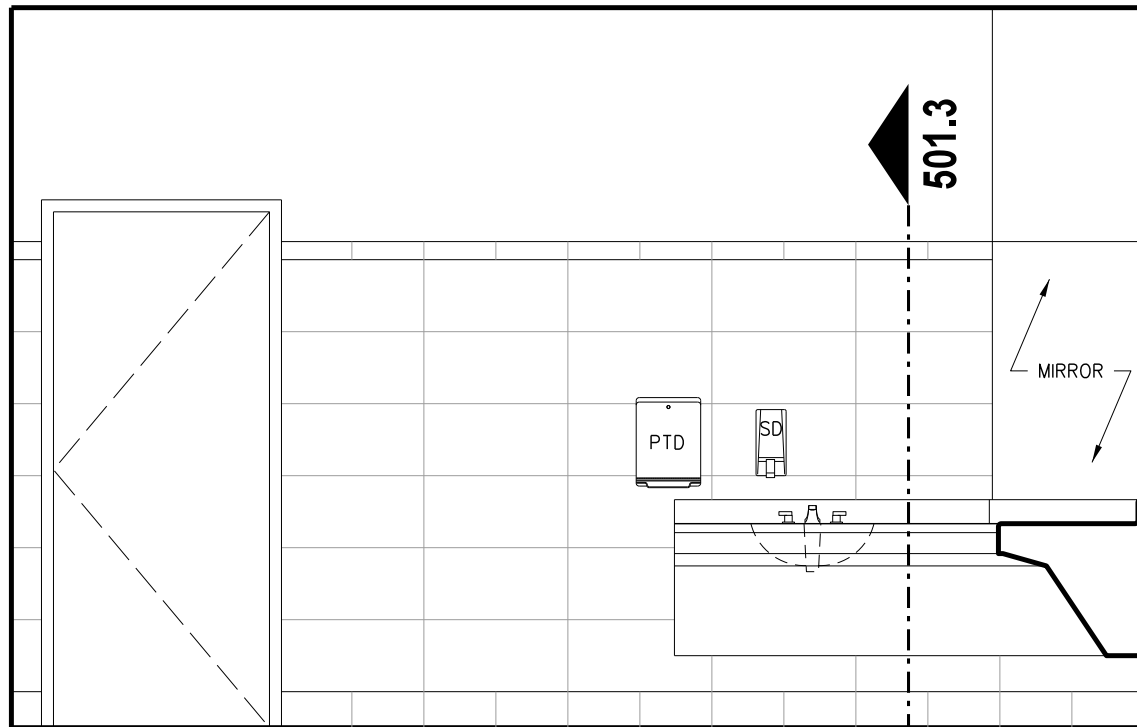


B MEN 103A

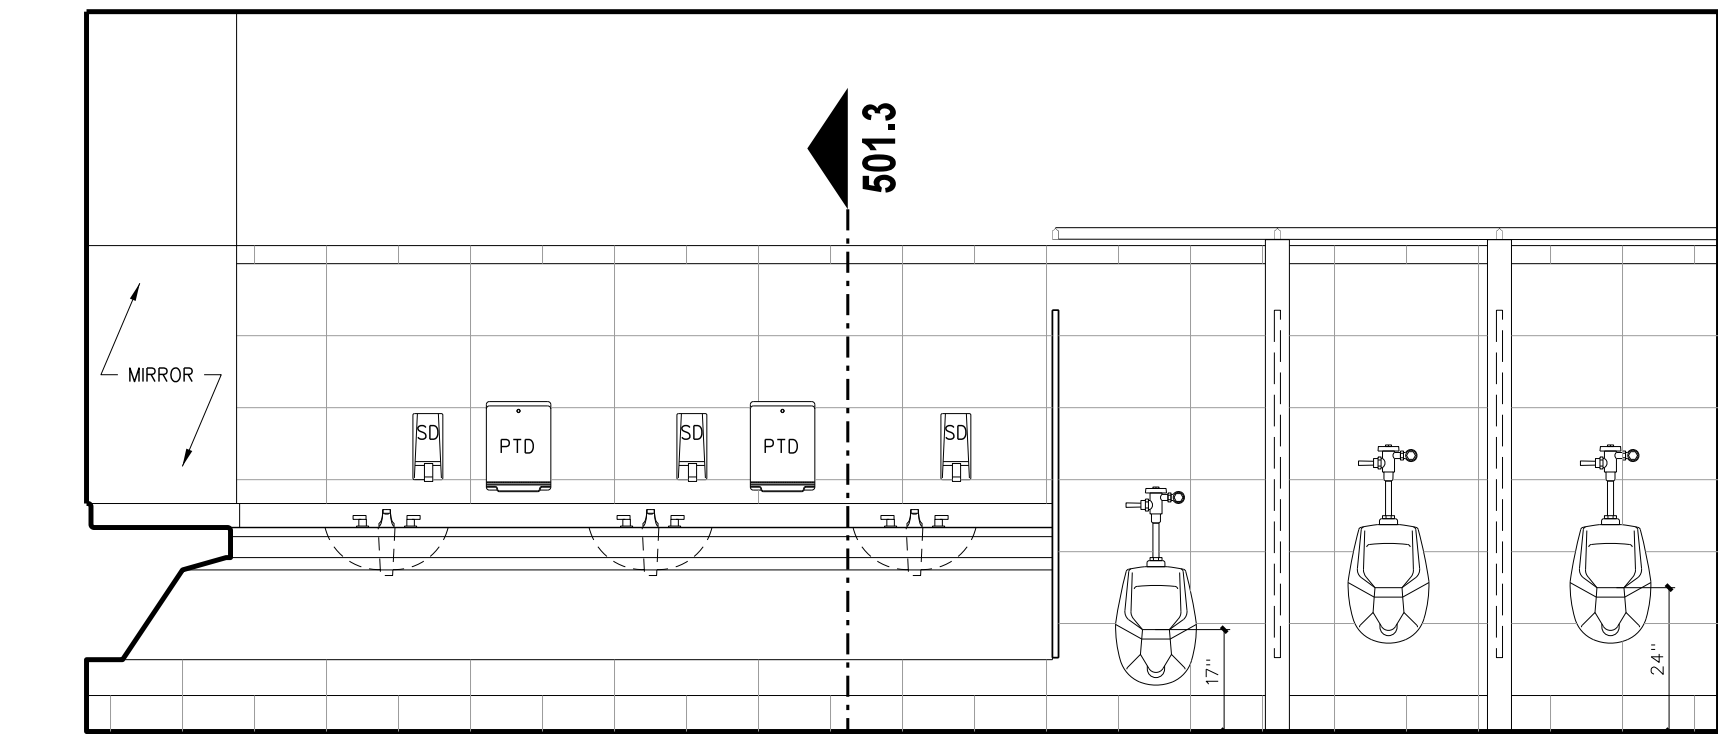


A MEN 103A

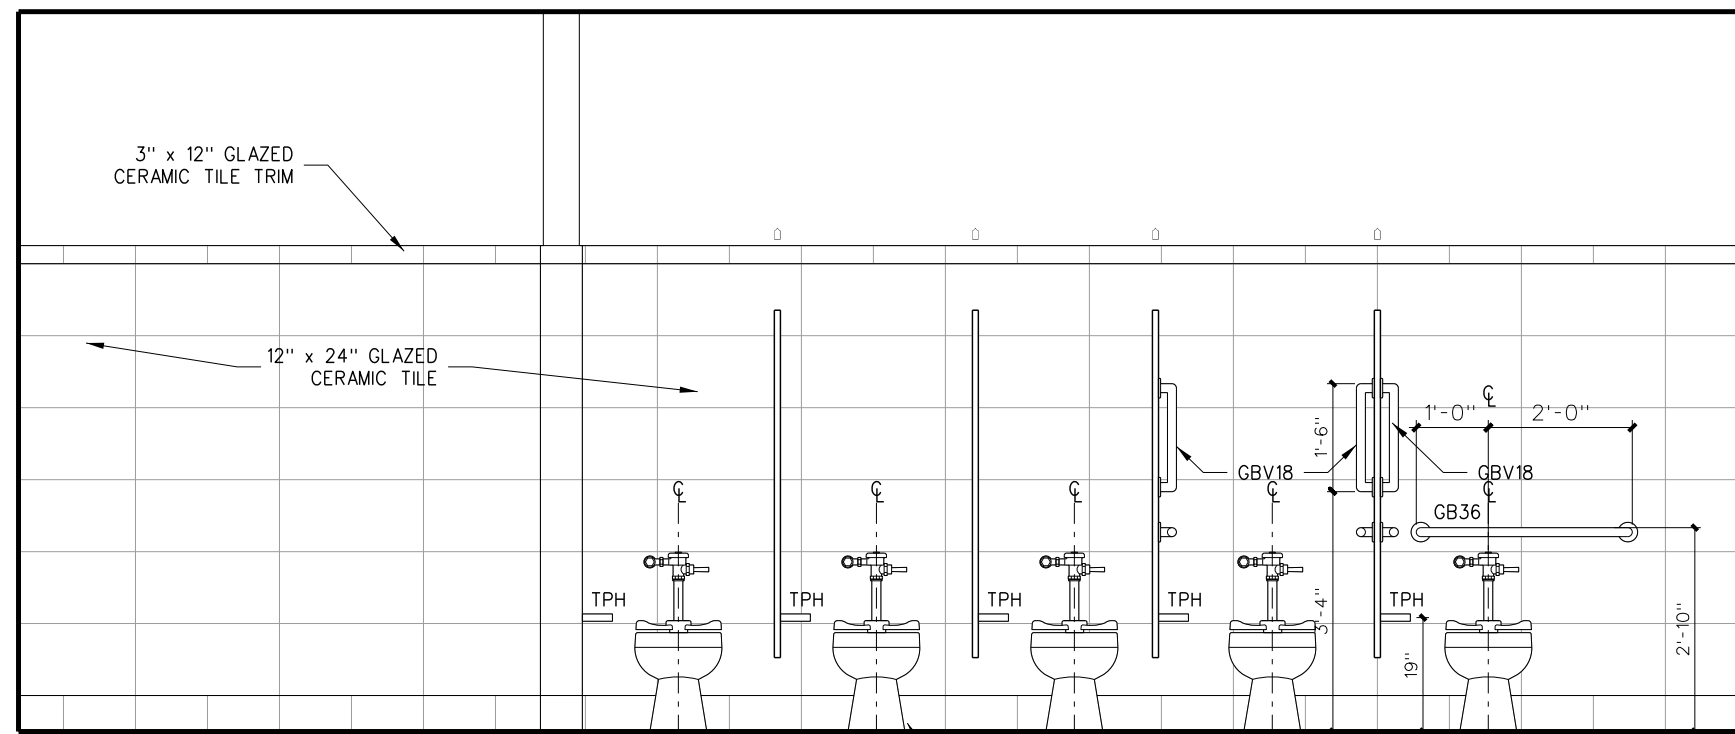


C WOMEN 102A

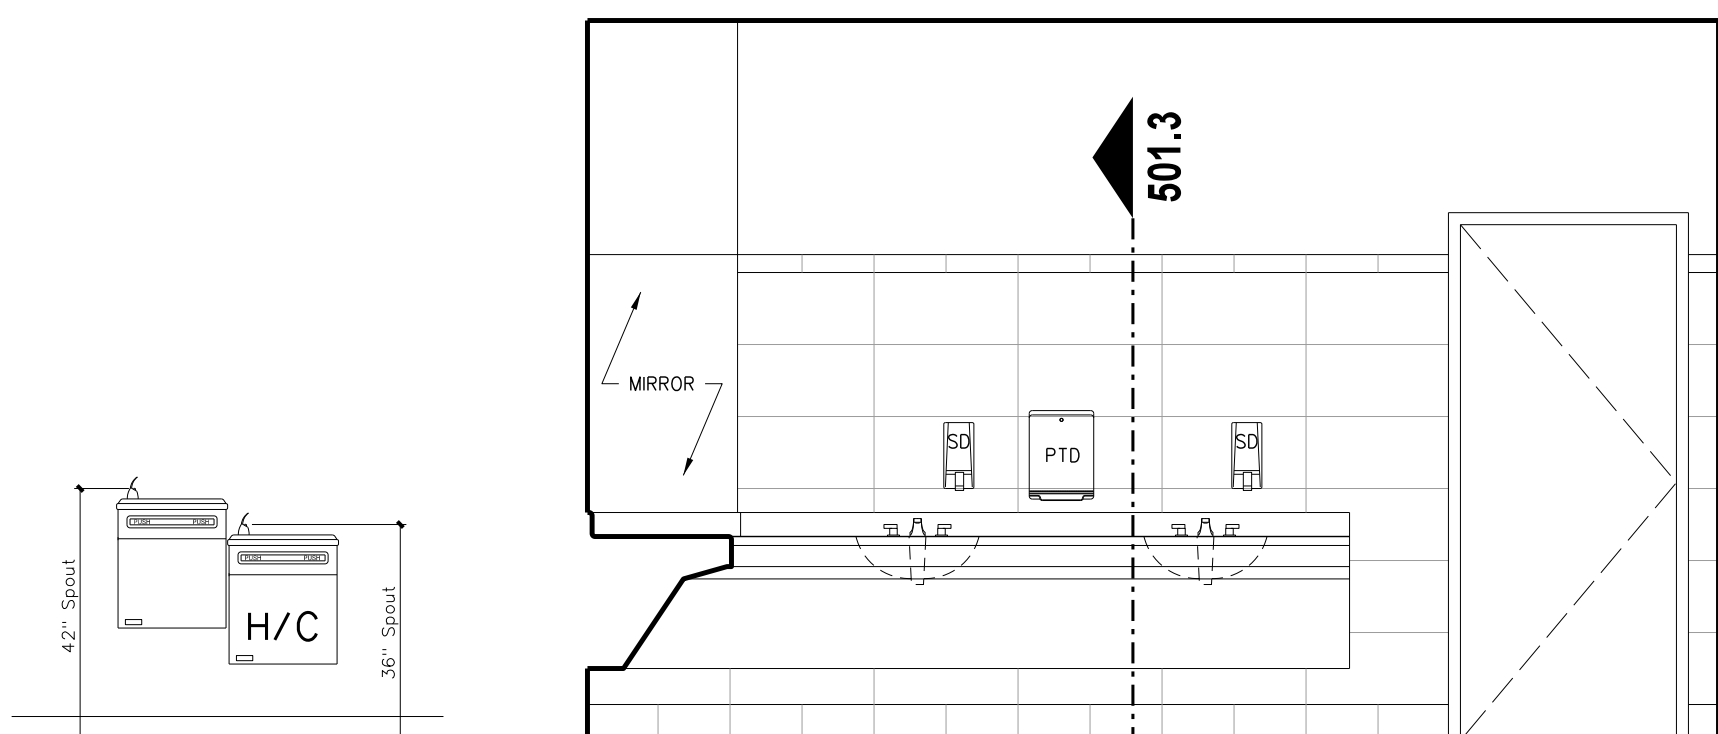

A LOBBY

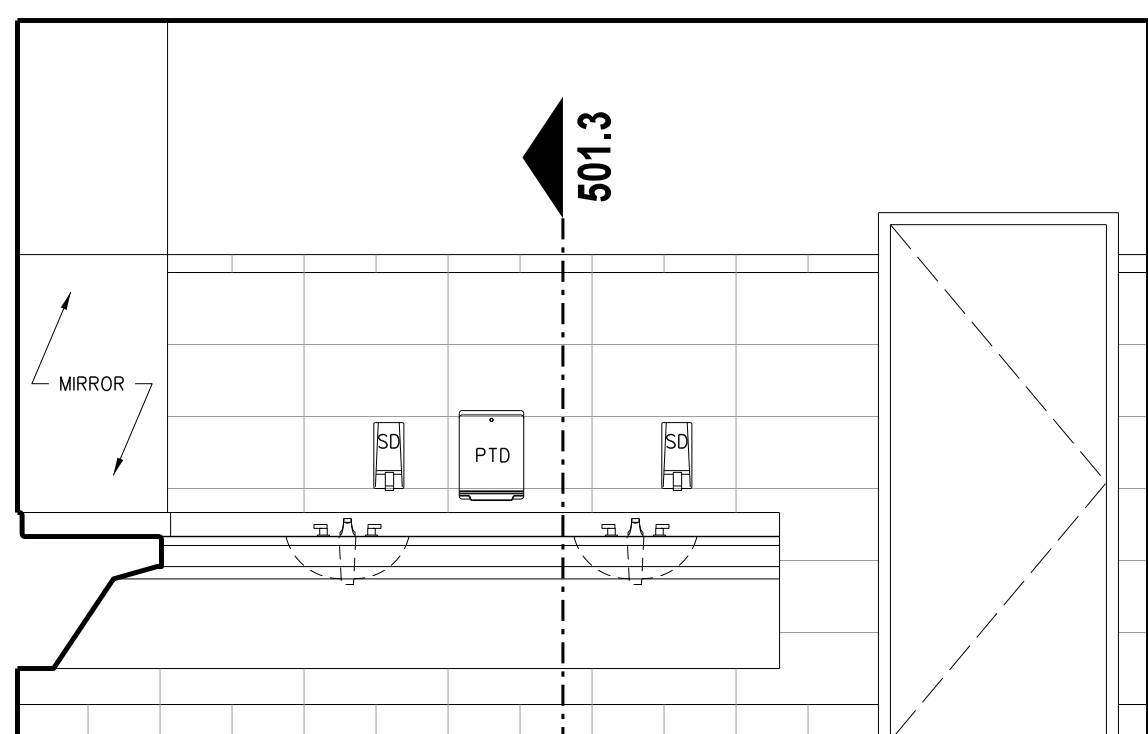

B WOMEN 102A

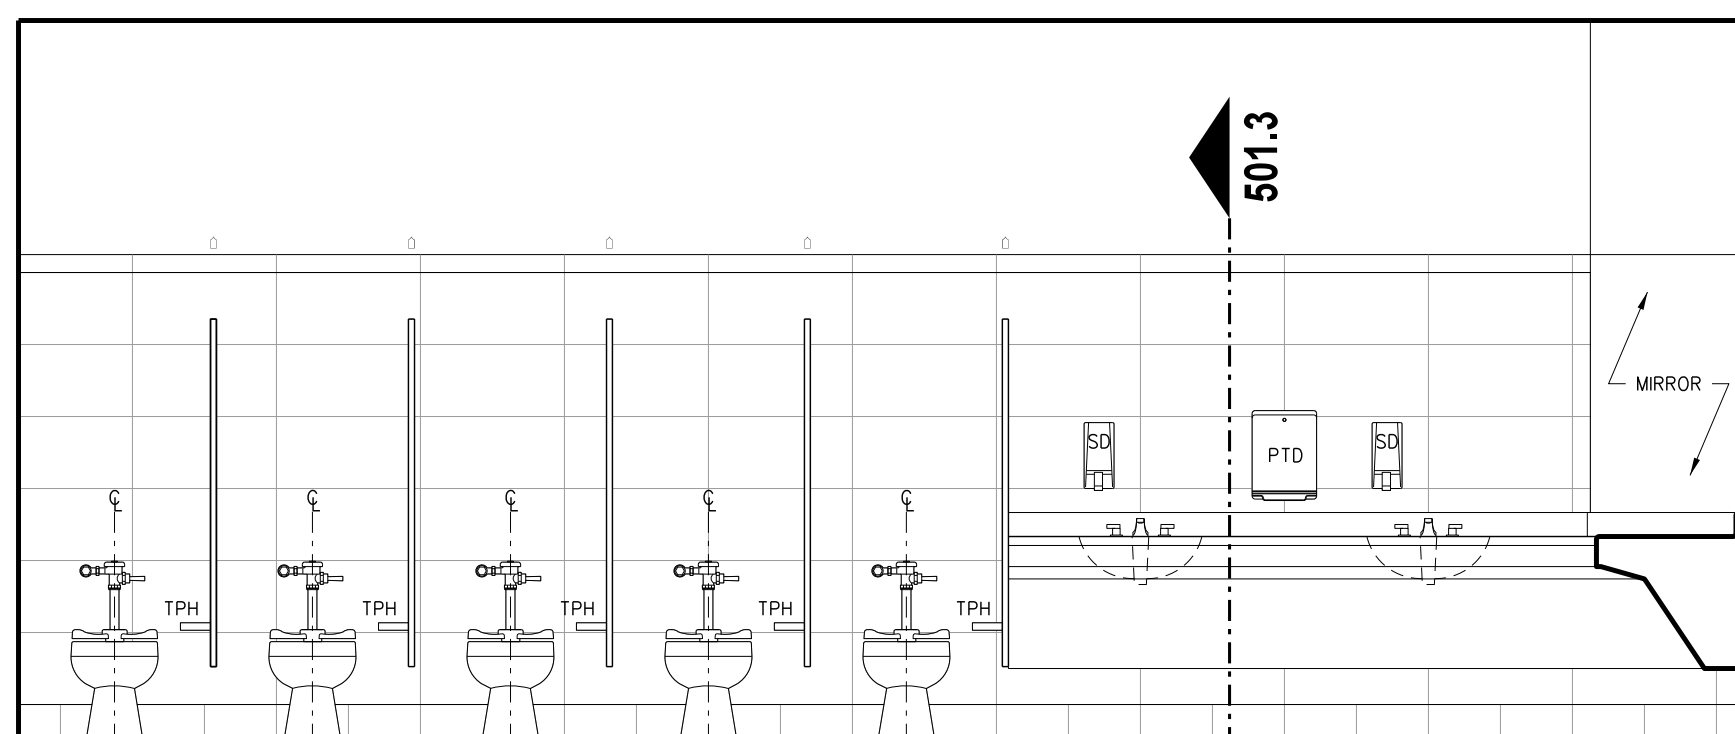

A WOMEN 102A

104.2 INTERIOR ELEVATIONS

SCALE: 3/8" = 1'-0"


Toilet Accessory Schedule

Mark	Model	Description	Number Required	Remarks
SD	BOBRICK 2111	LOTION SOAP DISPENSER	AS PER PLAN	
SNDU	BOBRICK B-270	SANITARY NAPKIN DISPENSER	FEMALE TOILETS	
TPH	BOBRICK B-2740	TOILET PAPER DISPENSER	AS PER PLAN	
MR36	BOBRICK 165-1836	LAMINATED GLASS MIRROR W/ S.S. CHANNEL MOLD	AS PER PLAN	
MR60	BOBRICK 165-2460	LAMINATED GLASS MIRROR W/ S.S. CHANNEL MOLD	AS PER PLAN	
GB18	BOBRICK 6806-18	18" GRAB BAR (MOUNT VERTICALLY)	AS PER PLAN	
GB30	BOBRICK 6806-30	30" GRAB BAR	AS PER PLAN	
GB36	BOBRICK 6806-36	36" GRAB BAR	AS PER PLAN	
GB42	BOBRICK 6806-42	42" GRAB BAR	AS PER PLAN	
GB6161	BOBRICK 6861	TWO WALL GRAB BAR	AS PER PLAN	
PTD	BOBRICK B-262	PAPER TOWEL DISPENSER	AS PER PLAN	
DCS	100-SSE-SM	SURFACE MOUNT DIAPER CHANGING STATION	AS PER PLAN	FOUNDATIONS WORLDWIDE, INC. 16 GA. TYPE 304 STAINLESS STEEL
FSS-1	BOBRICK 5191	FOLDING SHOWER SEAT	AS PER PLAN	H/C TRANSFER TYPE SHOWER
SSCR	BOBRICK 6047	SHOWER CURTAIN ROD	ONE EACH SHOWER	PROVIDE VINYL CURTAIN BOBRICK 204-2/204-3 W/ HOOKS
SDH	BOBRICK-973	SOAP DISH	ONE EACH SHOWER	SEE ELEVATION
DRH	BOBRICK 7672	DOUBLE ROBE HOOK	ONE EACH SHOWER	
MPR	BOBRICK 239x34	MOP RACK	ONE EACH CUSTODIAN ROOM	PLACE OVER MOP SINK

ALL MODEL NUMBERS REFERENCE BOBRICK ACCESSORY
PROVIDE BLOCKING AS REQUIRED FOR TOILET ACCESSORIES AND DOOR STOPS


104.4 H/C Shower Elevation

SCALE: 1/2" = 1'-0"

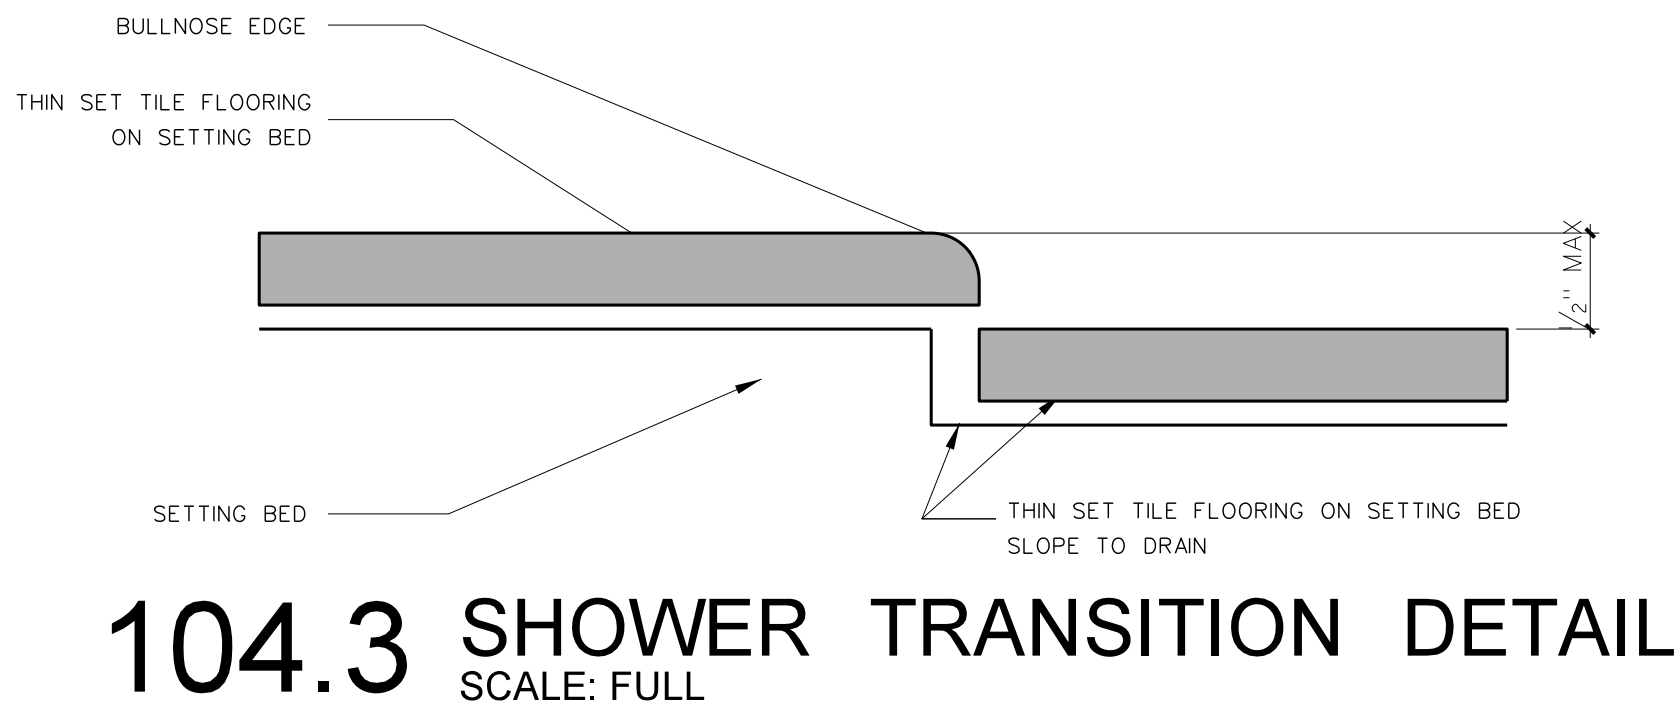

104.3 SHOWER TRANSITION DETAIL

SCALE: FULL

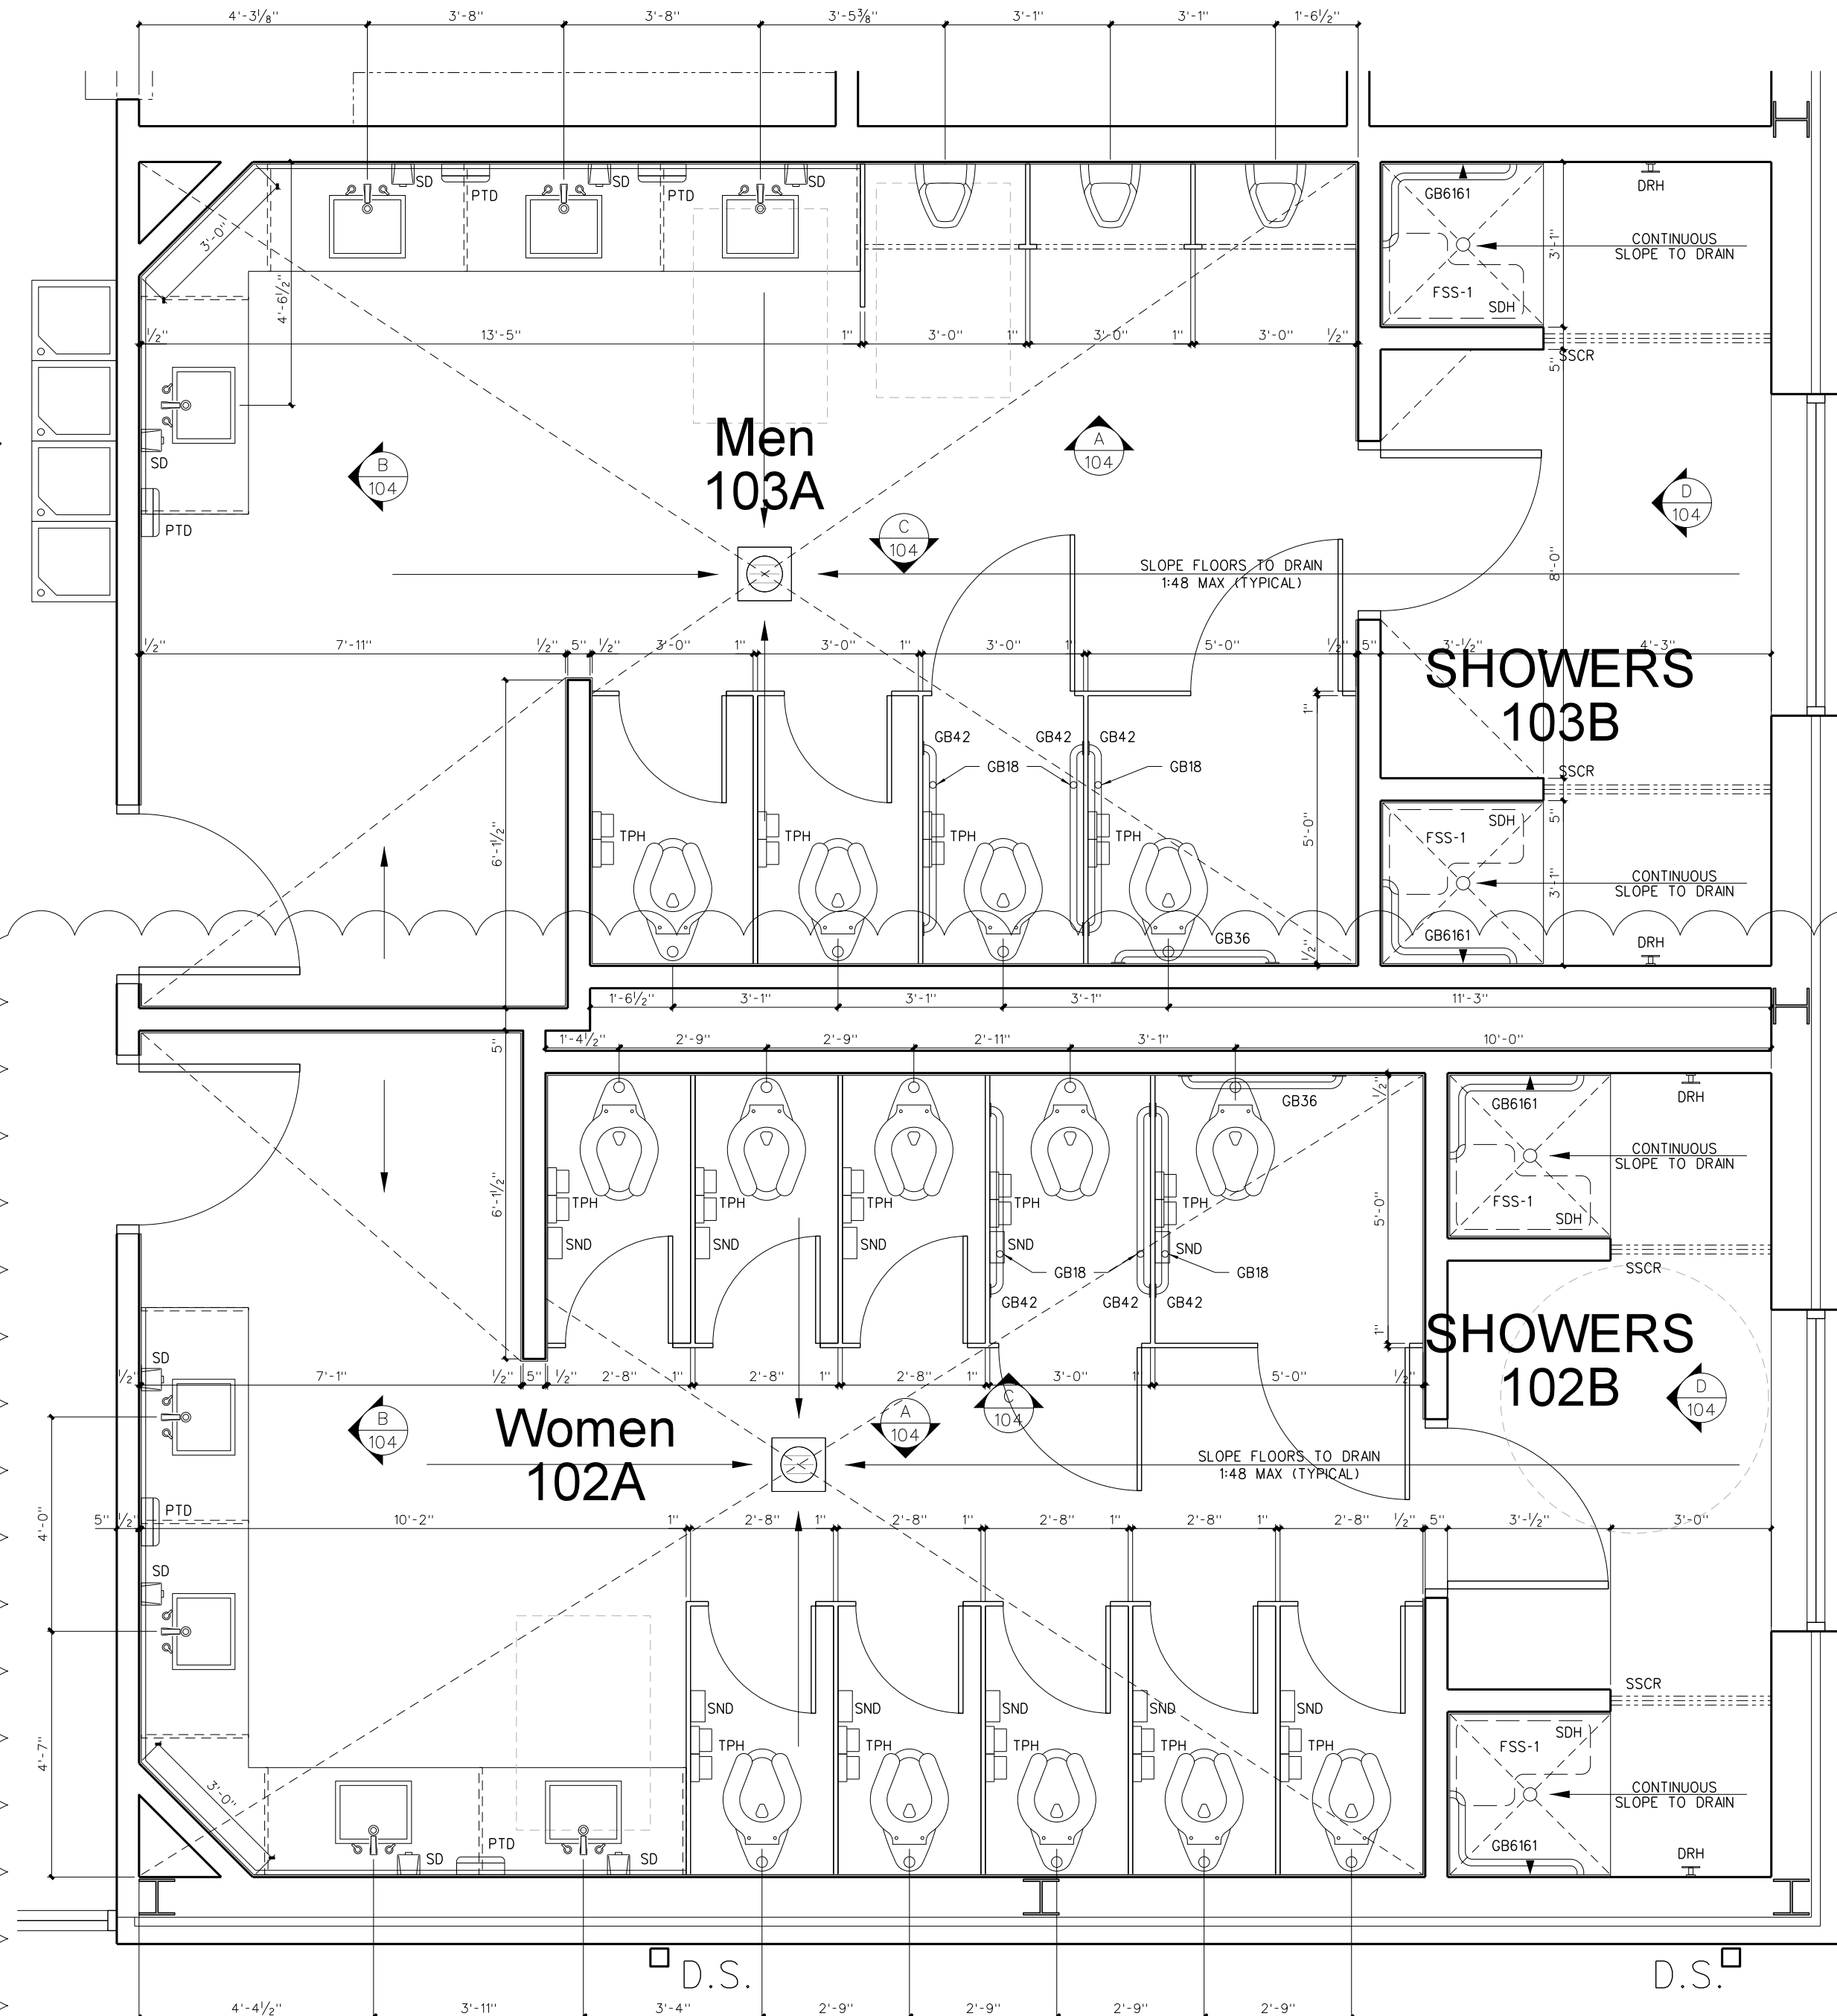

104.1 ENLARGED TOILETS PLAN

SCALE: 3/8" = 1'-0"