

TYPE 1

24"x24"x 5/8" ROCKFON ARTIC 600 SQUARE LAY-IN / CHICAGO METALIC 200 SNAP GRID 15/16".

TYPE 2

24"x24"x 5/8" ROCKFON ARTIC 600 SQUARE REGULAR / CHICAGO METALIC 200 SNAP GRID 15/16".

TYPE 3

24"x24"x 5/8" VINYL FACED GYPSUM PANEL, WHITE STIPPLE FINISH, AL PRELUDE PLUS GRID.

TYPE 4

5/8" MOISTURE RESISTANT GYPSUM BOARD WITH HAT CHANNELS/"C" CHANNELS FRAMING SYSTEM.

TYPE 5

5/8" GYPSUM BOARD WITH HAT CHANNELS/"C" CHANNELS FRAMING SYSTEM.

TYPE 6

R-30 SIMPLE SAVER INSULATION SYSTEM AS SPECIFIED.

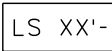
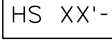
TYPE 7

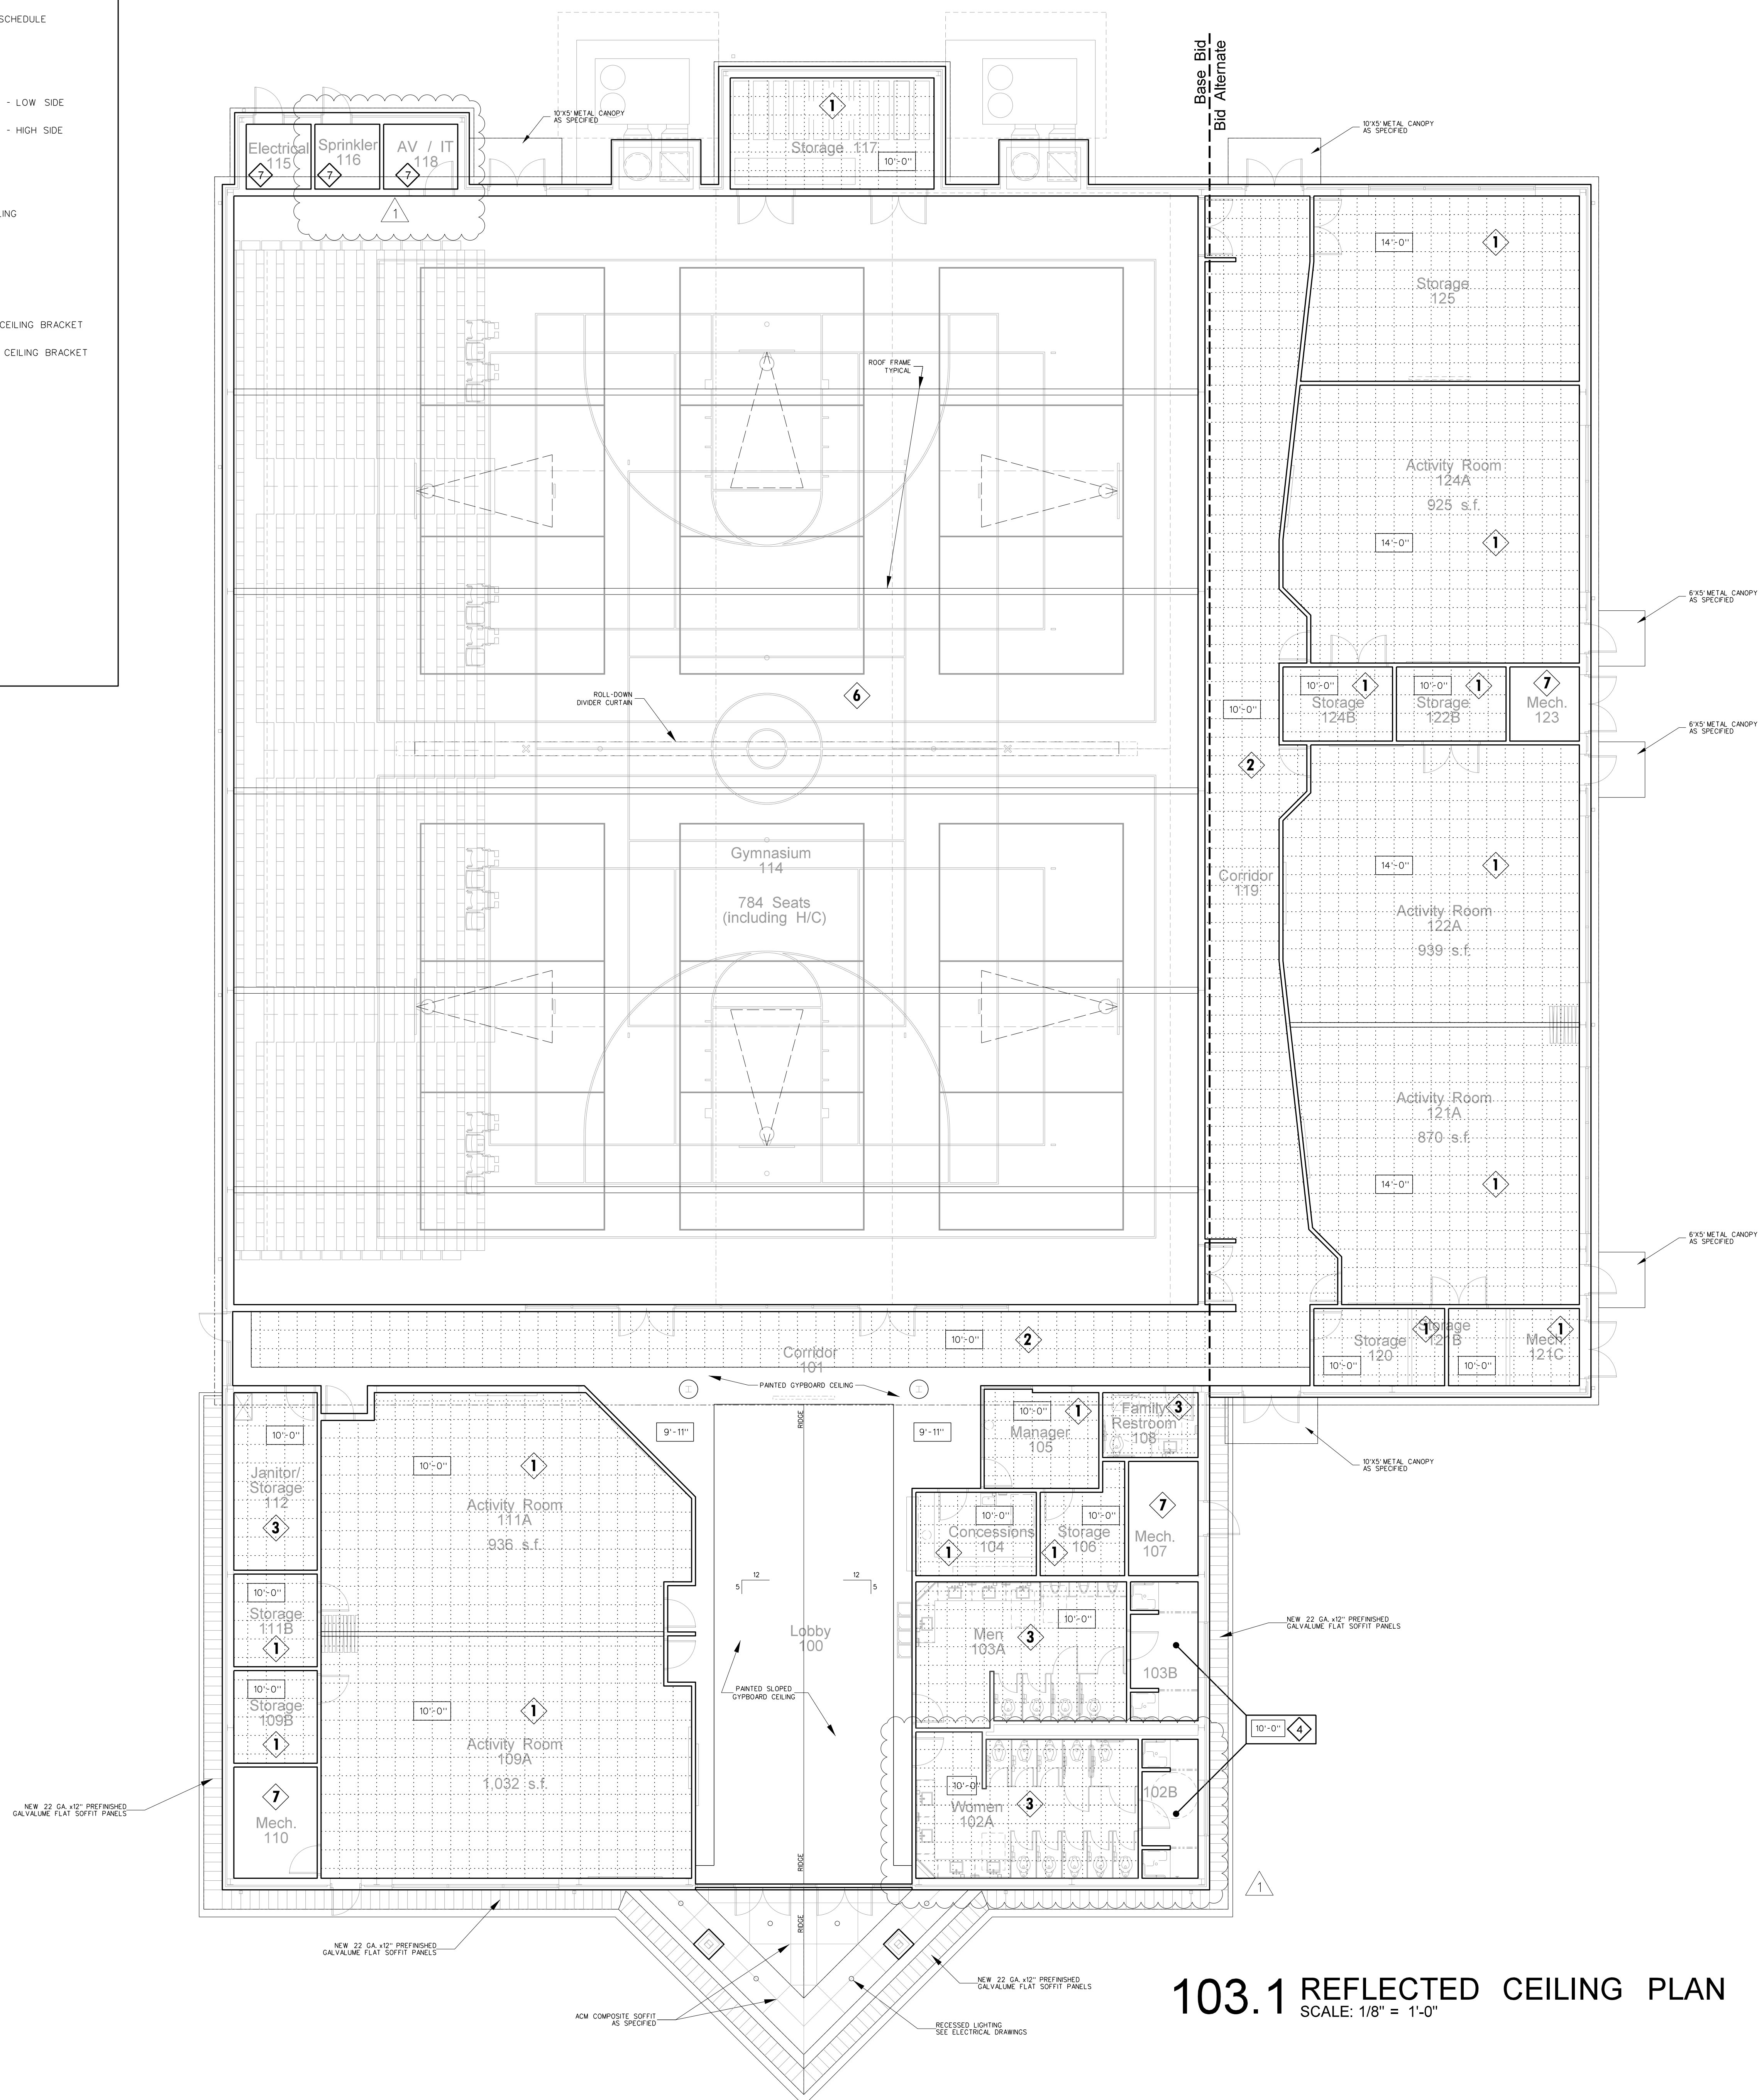
EXPOSED STRUCTURE

NOTE:

(1) PROVIDE TYPE 1 CEILING UNLESS OTHERWISE NOTED.

(2) PROVIDE 24" x 24" CEILING ACCESS DOOR IN EACH SPACE WITH DRYWALL CEILING.

	CEILING TYPE - SEE CEILING FINISH SCHEDULE
	CEILING HEIGHT ABOVE FINISH FLOOR
	SLOPED CEILING
	CEILING HEIGHT ABOVE FINISH FLOOR - LOW SIDE
	CEILING HEIGHT ABOVE FINISH FLOOR - HIGH SIDE
	2 x 2 ACOUSTICAL TILE AND GRID
	GYPBOARD CEILING
	MOISTURE RESISTANT GYPBOARD CEILING
	EXPOSED STRUCTURE
	METAL SOFFIT
	EIFS SOFFIT
	DROP-IN TRAY FOR VIDEO MONITOR CEILING BRACKET
	DROP-IN TRAY FOR LCD PROJECTOR CEILING BRACKET
	FLUORESCENT LIGHT FIXTURE
	RECESSED LIGHT FIXTURE
	SURFACE MOUNTED LIGHT FIXTURE
	WALL MOUNTED LIGHT FIXTURE
	CEILING MOUNTED TRACK LIGHTING
	SPEAKER
	SUPPLY AIR GRILLE
	RETURN AIR GRILLE
	EXHAUST FAN
	SMOKE SENSOR
	SECURITY CAMERA



103.1 REFLECTED CEILING PLAN