


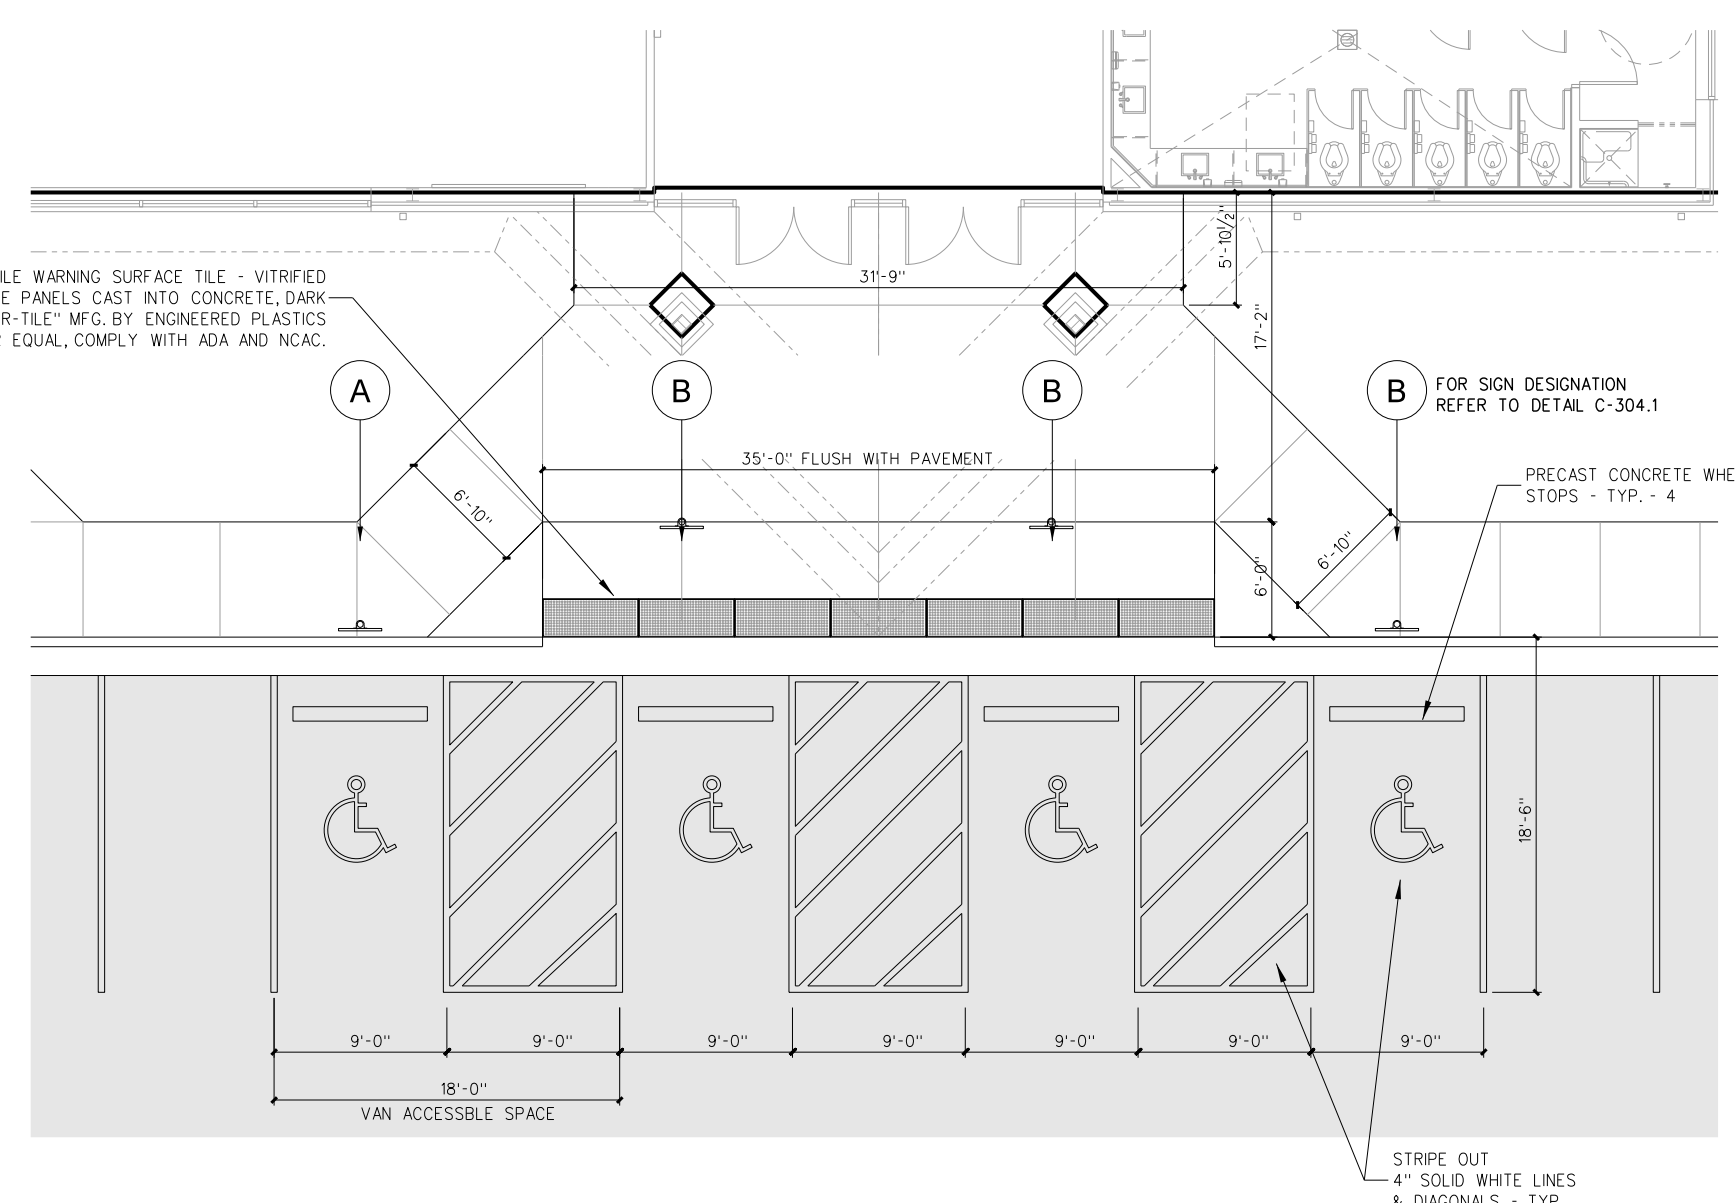

101.2 ACCESSIBLE PARKING SPACES

