


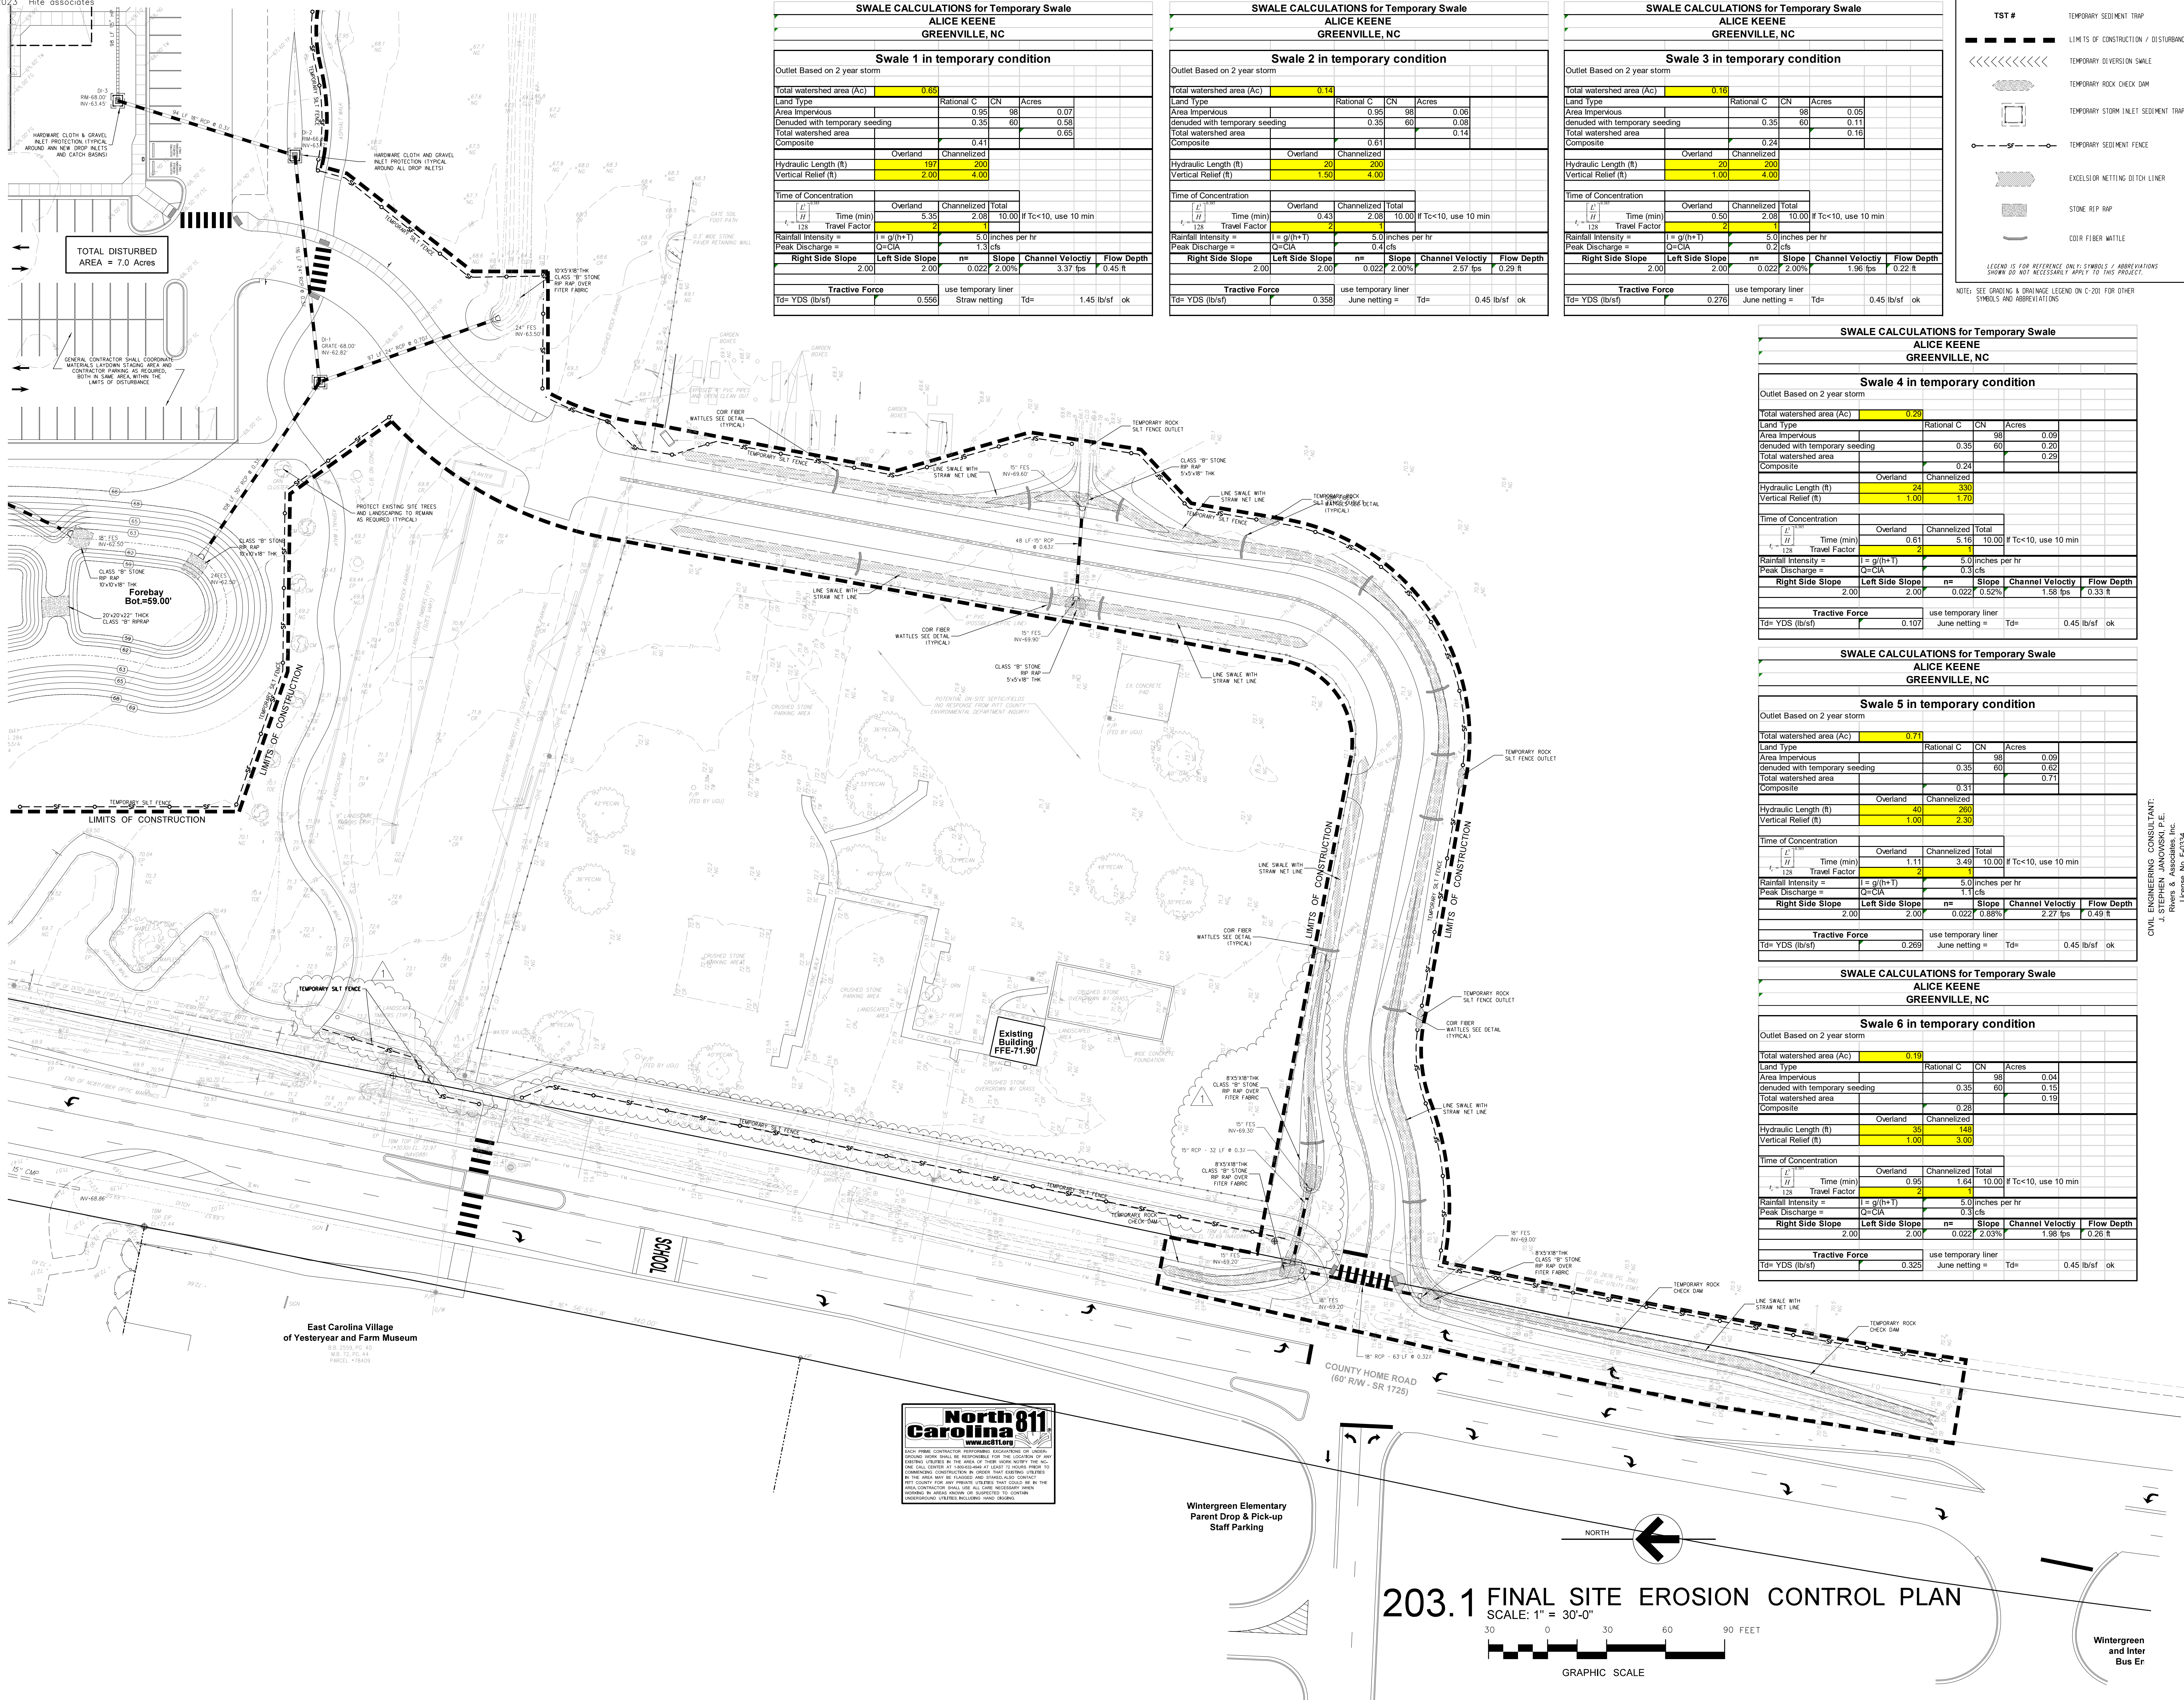

Project No.	22207
Date:	December 1, 2022
Drawing No.	C 203
Revision	
No.	Date
1	9-12-23
REVISED PER CITY OF GREENVILLE COMMENTS	

Hite associates
 ARCHITECTURE / PLANNING / TECHNOLOGY
 2600 Meridian Drive / Greenville NC 27834 / tel (252) 757-0333



COMMUNITY CENTER AND GYMNASIUM FOR Alice F. Keene District Park
 4561 County Home Road, Greenville, NC 27858

Project No.	22207
Date:	December 1, 2022
Drawing No.	C 203