
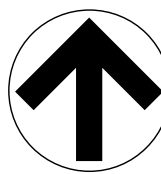



101.4 STANDARD DETAIL ADA DIRECTIONAL RAMP
SCALE: 1" = 10'-0"

101.3 EV CHARGING STATION
SCALE: 1" = 10'-0"

101.2 ACCESSIBLE PARKING SPACES
SCALE: 1" = 10'-0"

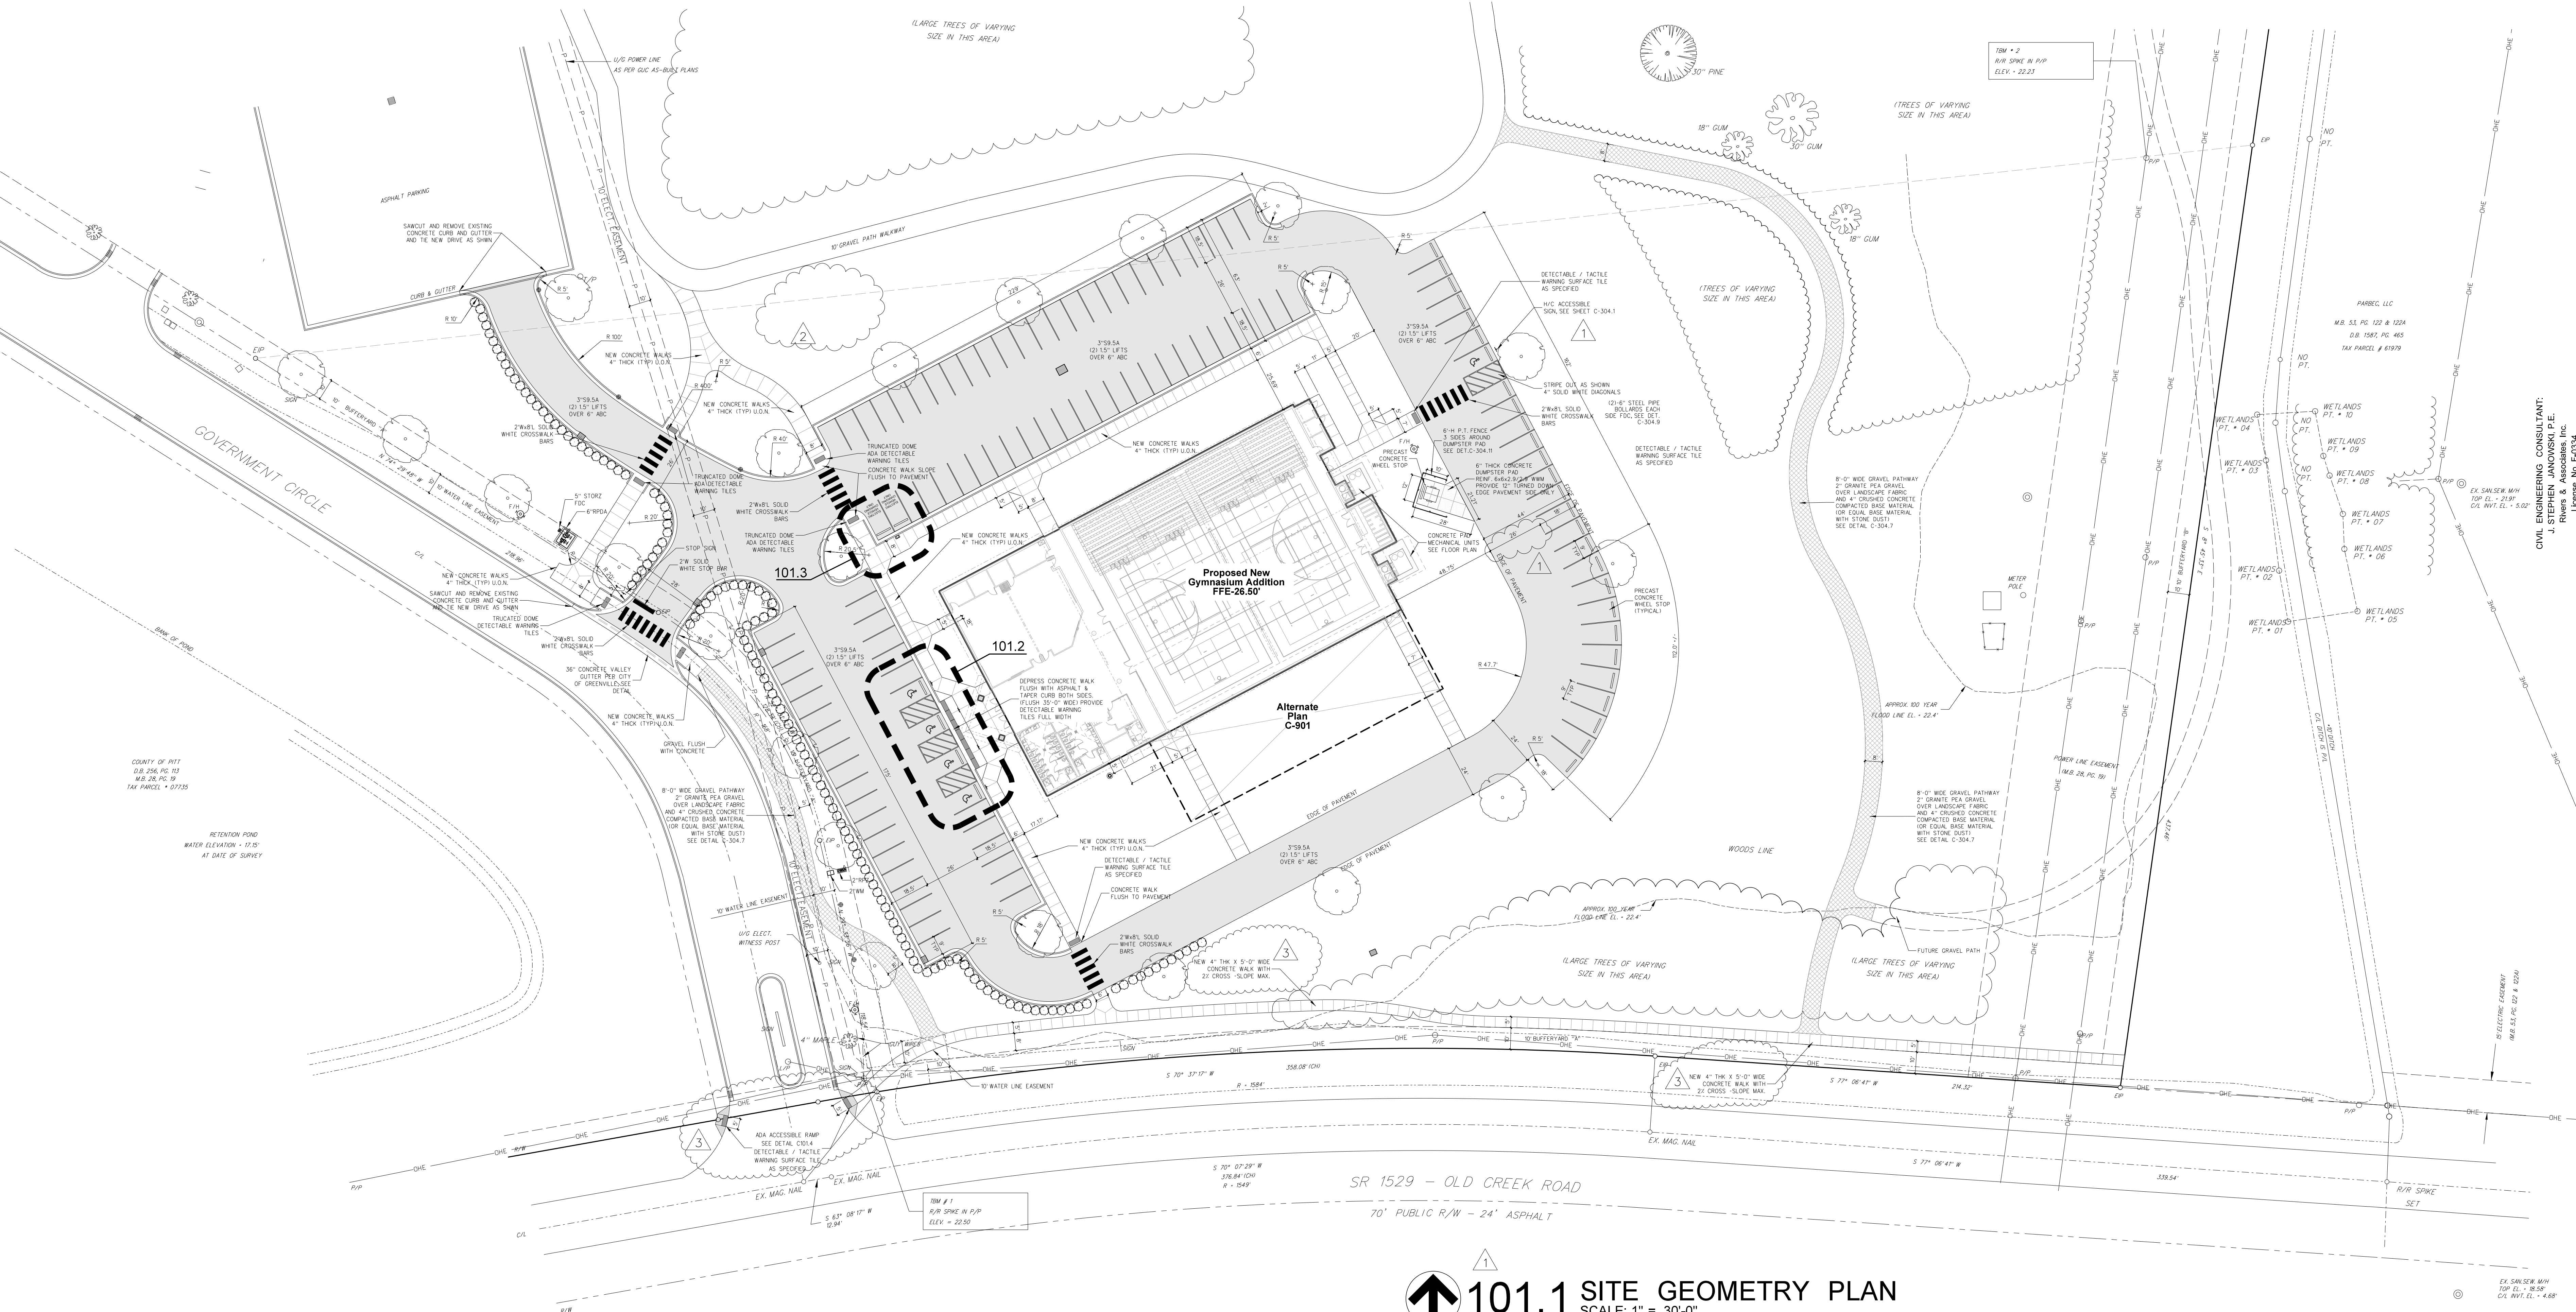

101.1 SITE GEOMETRY PLAN
SCALE: 1" = 30'-0"

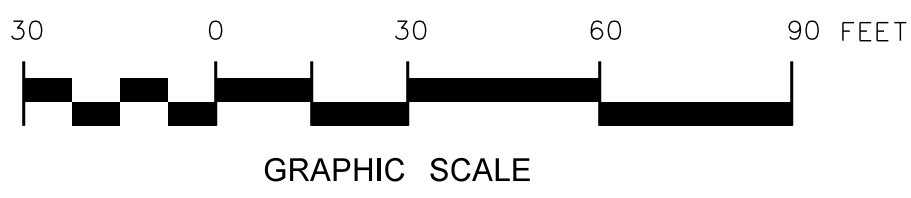

GRAPHIC SCALE

No.	Date	Revision
3	9-11-23	ADDED CONCRETE WALK PER CITY OF GREENVILLE
2	9-11-23	REVISED GRAVEL WALKWAY
1	8-2-23	REVISED PER CITY OF GREENVILLE COMMENTS

Hite associates
ARCHITECTURE / PLANNING / TECHNOLOGY
2800 Meridian Drive / Greenville, NC 27834 / tel (252) 757-0333

CIVIL ENGINEERING CONSULTANT:
Professional Engineer
License No. F-0334
107 East 2nd Street, Greenville, NC
(252) 714-3002


COMMUNITY CENTER AND GYMNASIUM FOR
Pitt County Office Park
Government Cir., Greenville, NC 27858

Project No. 22246
Date: 31 July 2023
Drawing No. **C 101**