


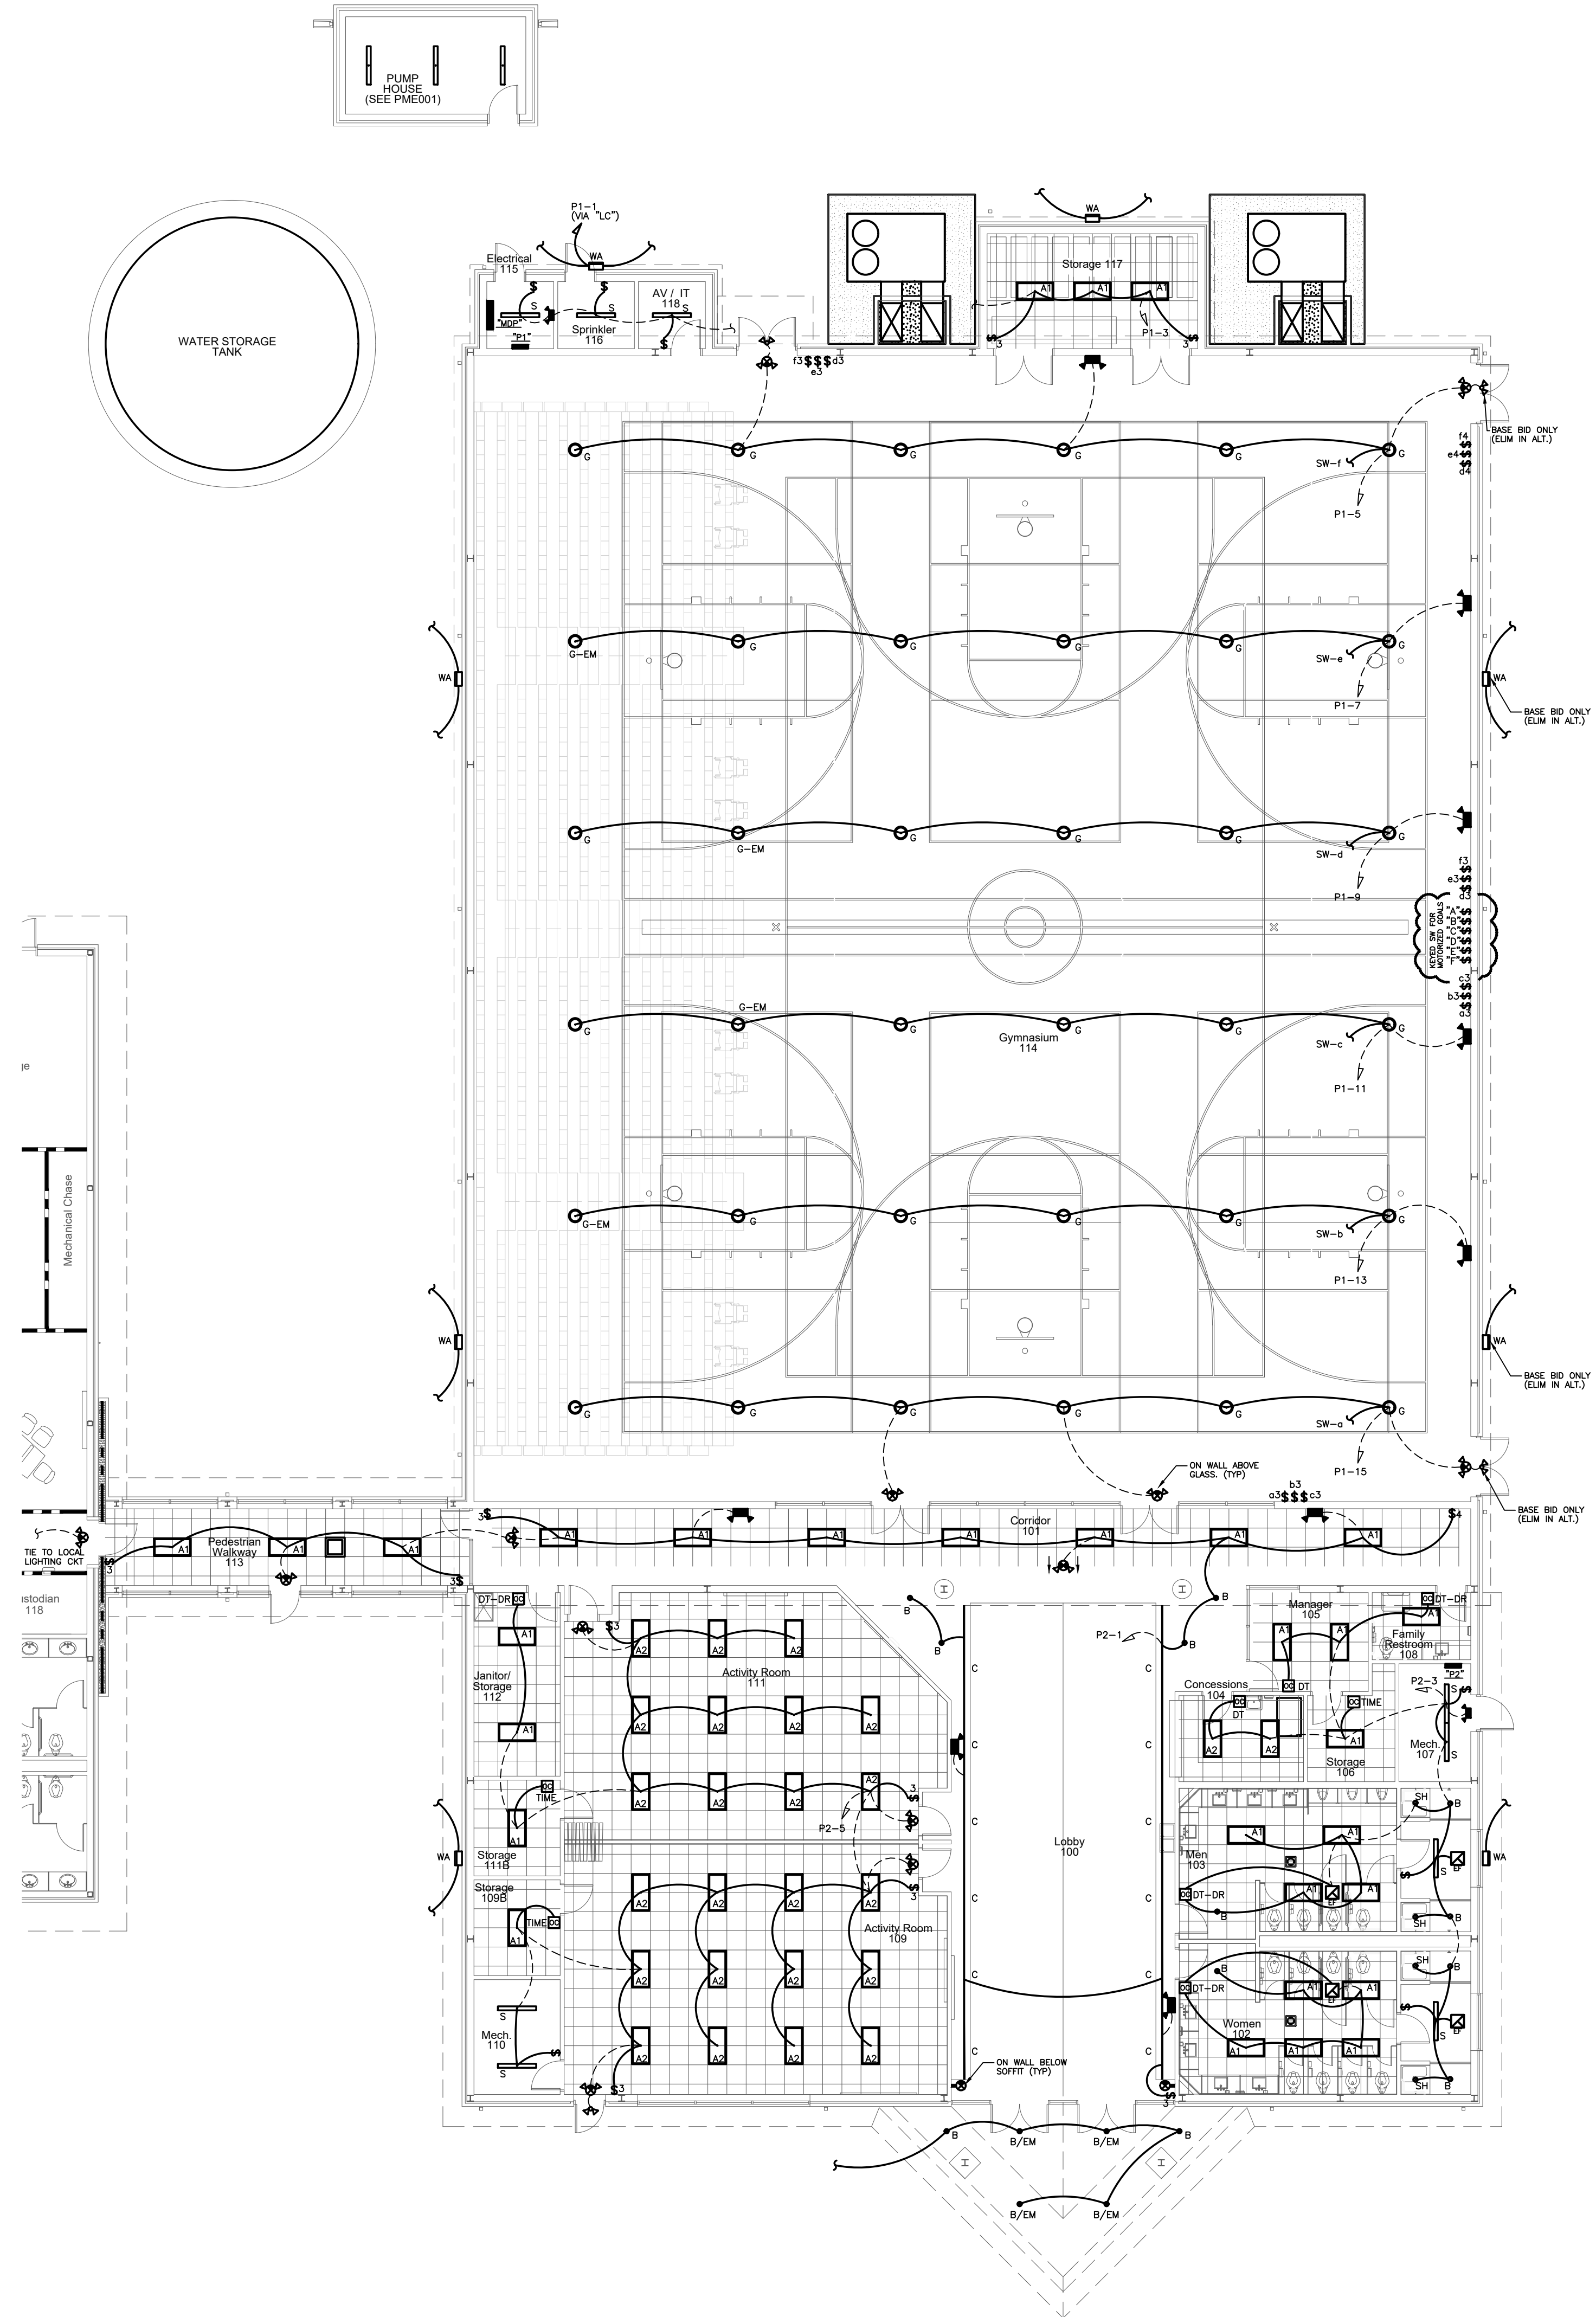

LIGHTING PLAN (BASE BID)