




001.7 ACTIVITY ROOM MONITOR OUTLET DETAILS


CABLE SEP	ARATION DI	STANCE TABLE	
	< 2kVA	2 TO 5kVA	> 5kV/
PANELS, MOTORS, XFMRS, SIMILAR	18"	24"	36"
FLUORESCENT FIXT., HID BALLASTS, SIM.	12"	18"	24"
UNSHIELDED CONDUCTORS & POWER CONDUCTORS IN GROUNDED METALLIC CONDUIT	6"	12"	18"
SHIELDED LOW TENSION CONDUCTORS	6"	8"	12"
NOTE: 1) ALL FIRE ALARM COOPPOSITE SIDE OF T 2) VOICE & DATA TELE RUN PARALLEL TO F FOR SHORT DISTANCE	ELECOMM CLOS ECOMMUNICATION POWER CABLE	SET ON UTILITY PLA ONS CABLE SHALL N	TFORM IOT BE

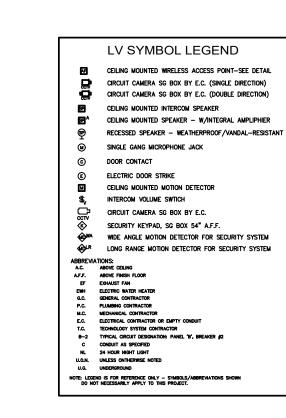


 



001.2 ICS CONNECTION DIAGRAM

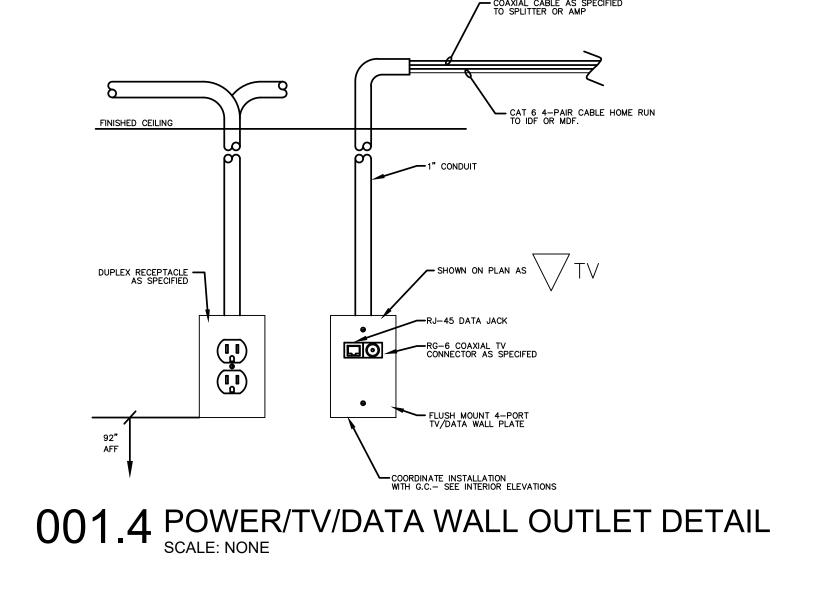

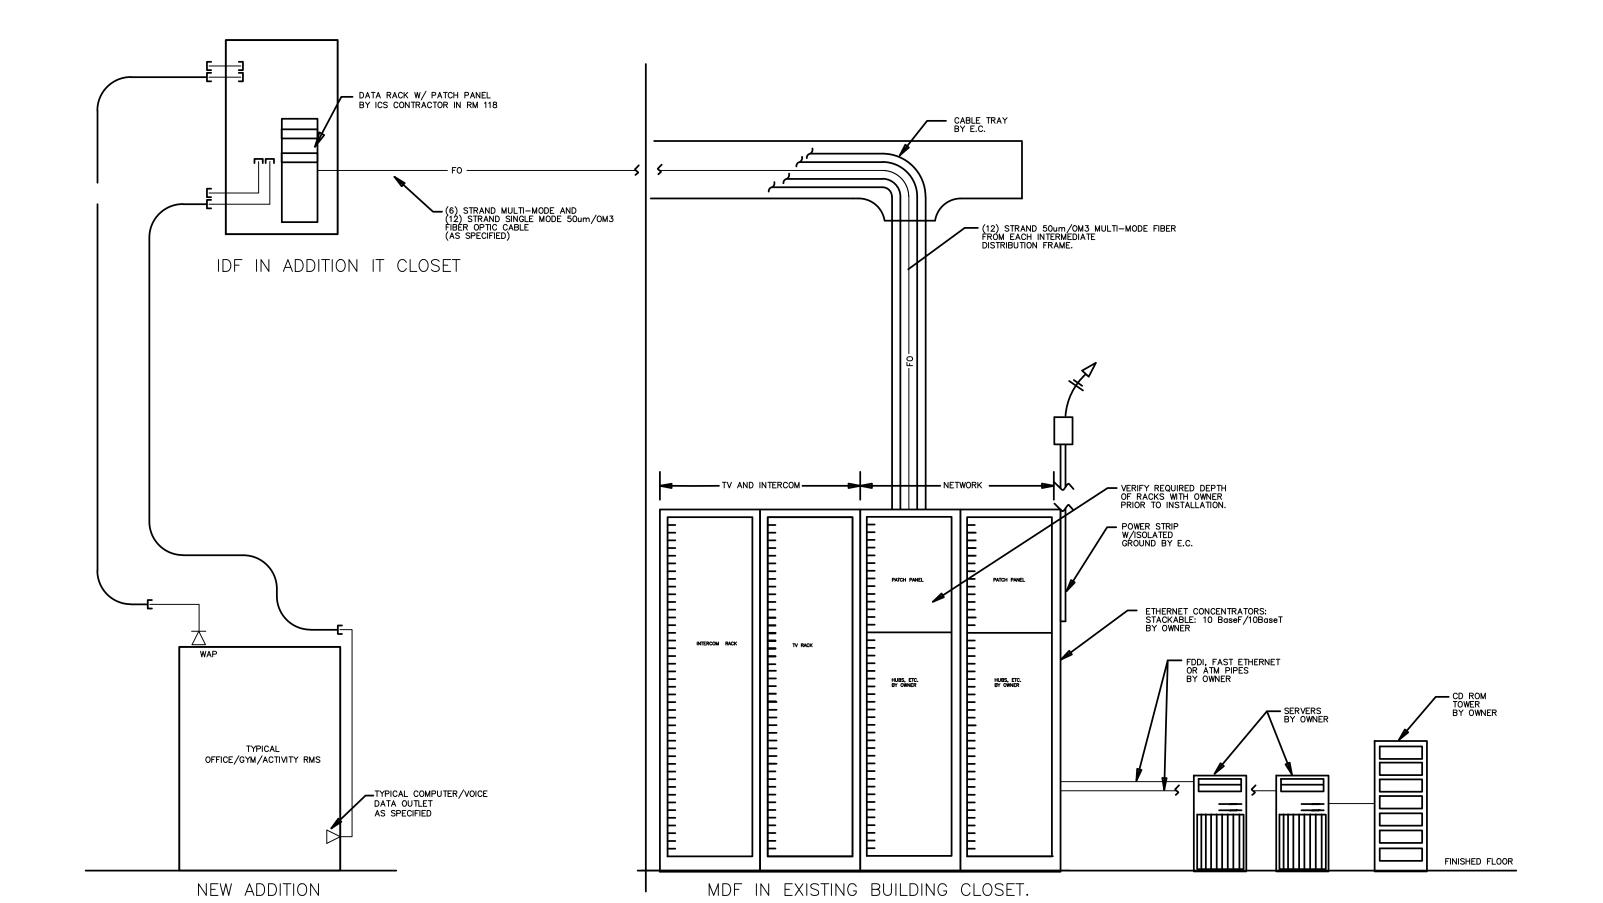

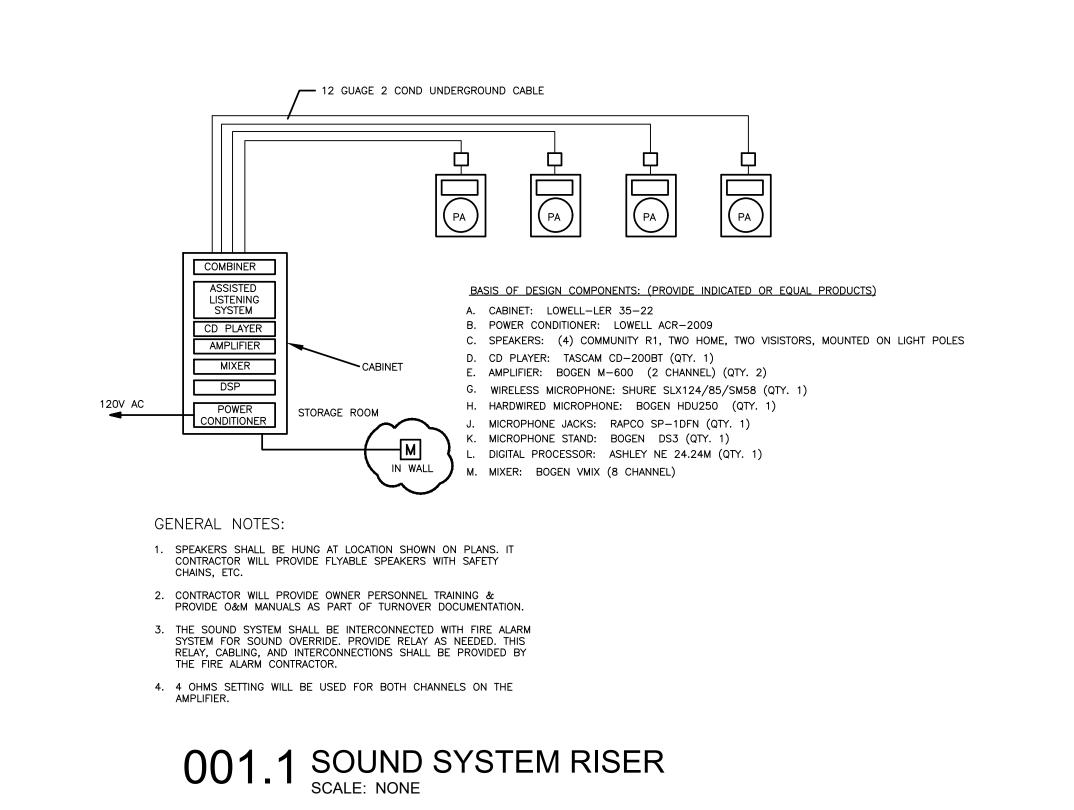


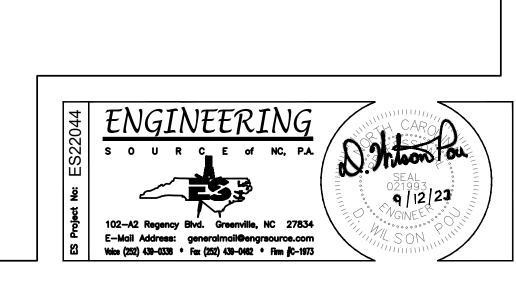


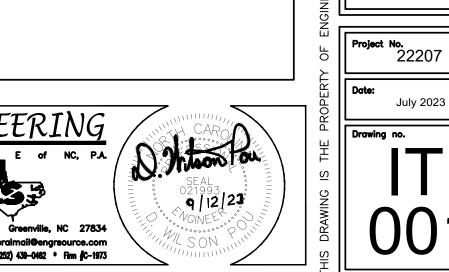

GYMNASIUR

A

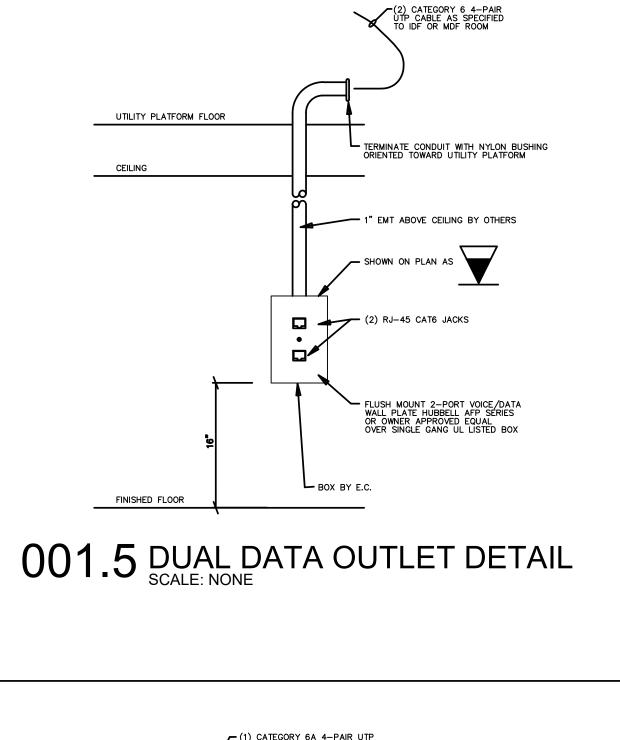

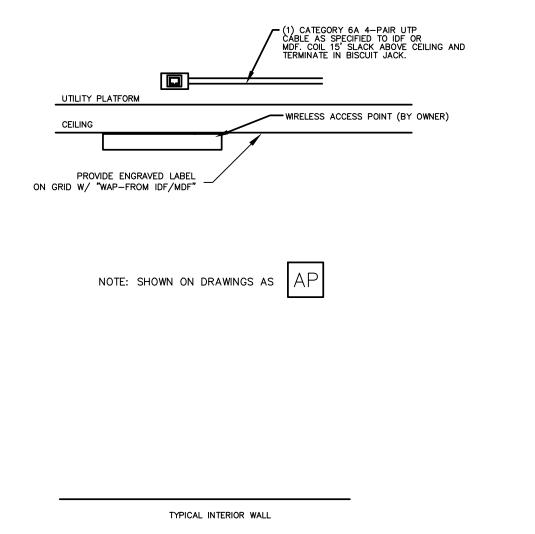

UTILITY PLATFORM FLOOR

001.3 WAP OUTLET DETAIL SCALE: NONE